


Lower Ground Floor Plan
Scale 1:100

Drawn	SK / AW	Checked	LM
-------	---------	---------	----

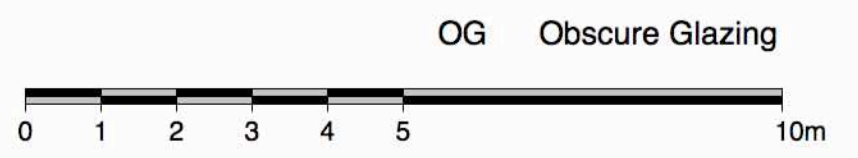

Note: This drawing is the copyright and remains the property of David James Architects & Partners Ltd. © Do not scale from this drawing and check all dimensions on site. Unauthorised use of the drawing for any use is prohibited.