
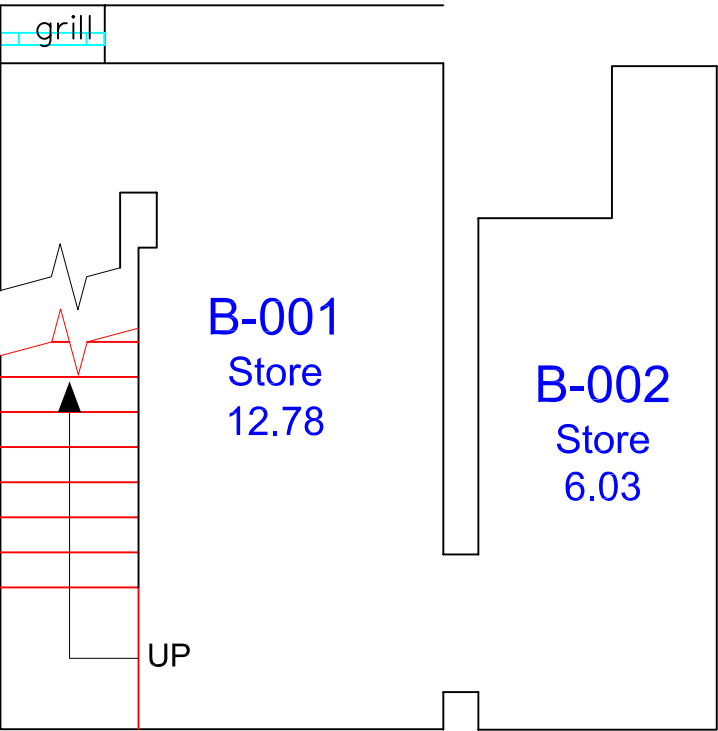


Notes:
This drawing should not be scaled. All
dimensions should be checked on site.


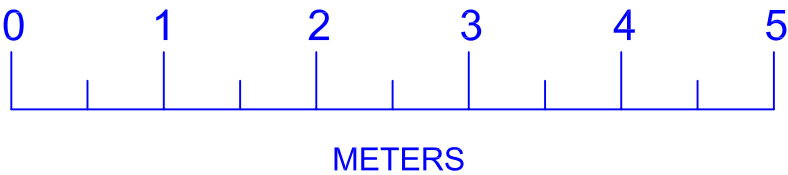


LY01-01-B
GIA
20.49

LY01-01-B
GEA
21.59

Rev.	Description	Date
Source: Oakleaf Measured Survey		
Site: Lymington Police Station		
Drawing: Basement Floor Plan Space		
File Name: LY01-01-B		
Date: Scale: Drawn By:	21/12/2005 1:50 BD	Dwg No: LY01-01-B Rev. -



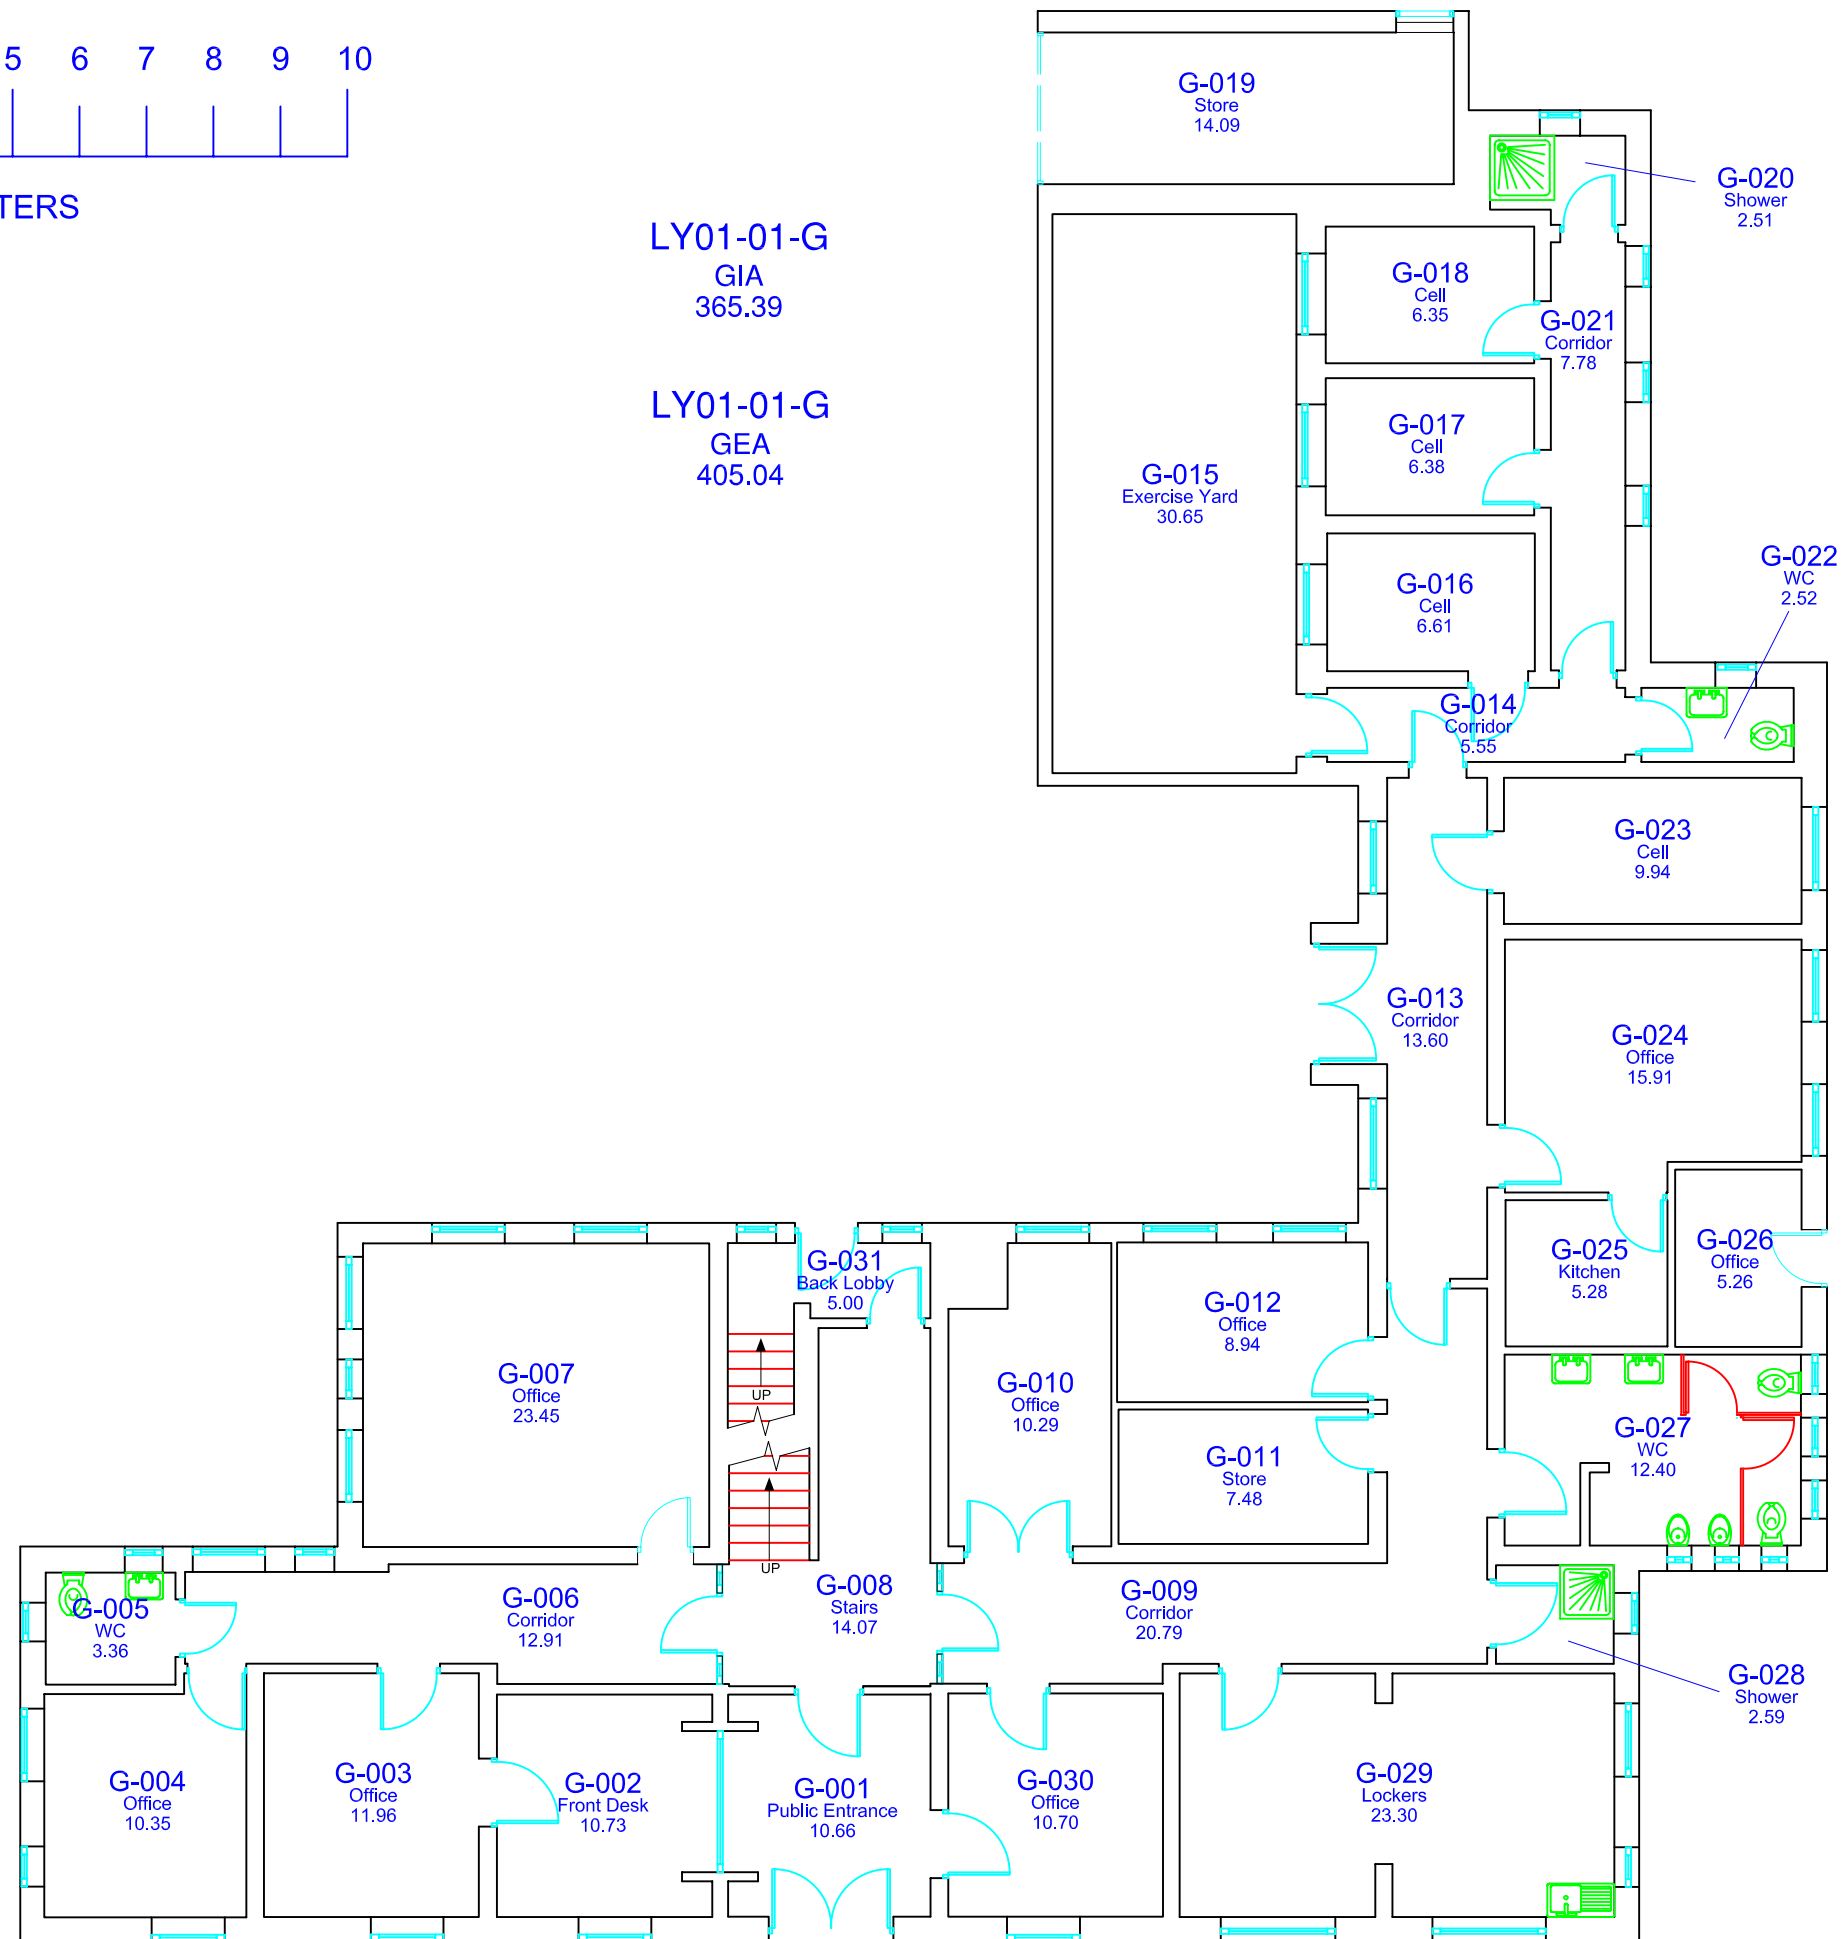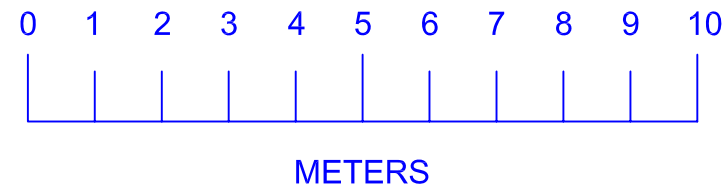



Rev.	Description	Date
Source: Oakleaf Measured Survey		
Site: Lymington Police Station		
Drawing: Ground Floor Plan		
File Name: LY01-01-G		
Date: 21/12/2005	Dwg No: LY01-01-G	Rev. -
Scale: NTS	Drawn By: BD	



Notes:
This drawing should not be scaled. All
dimensions should be checked on site.


LY01-01-1
GIA
142.15

LY01-01-1
GEA
169.15

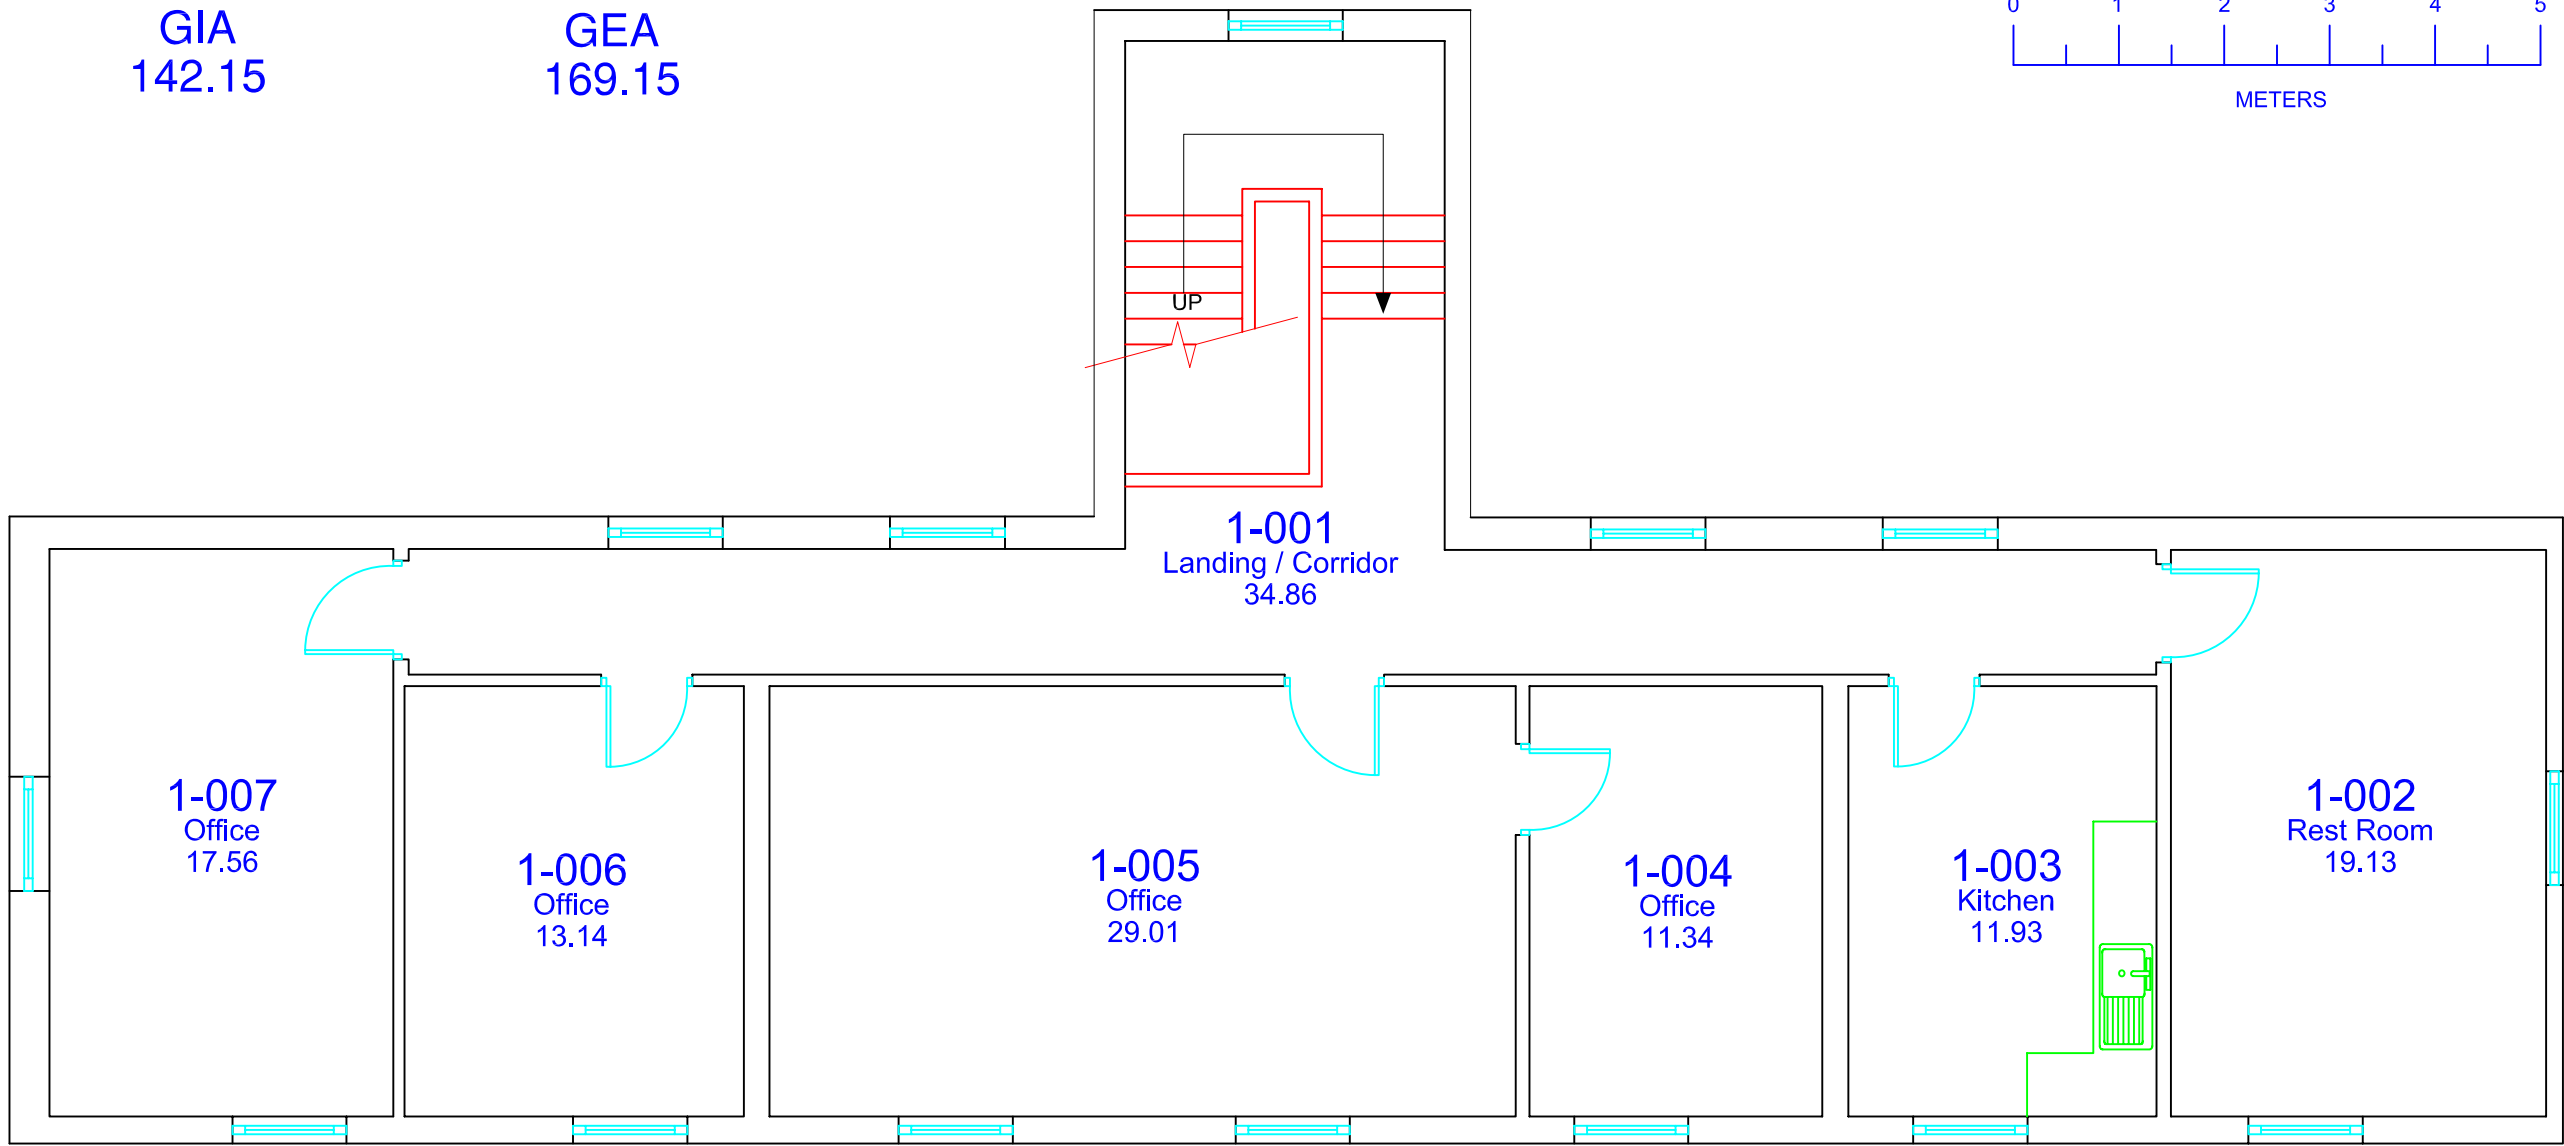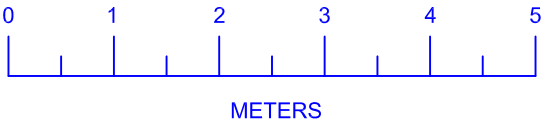


Rev.	Description	Date
Source: Oakleaf Measured Survey		
Site: Lymington Police Station		
Drawing: First Floor Plan		
File Name: LY01-01-1		
Date: Scale: Drawn By:	21/12/2005 NTS BD	Dwg No: LY01-01-1 Rev. -



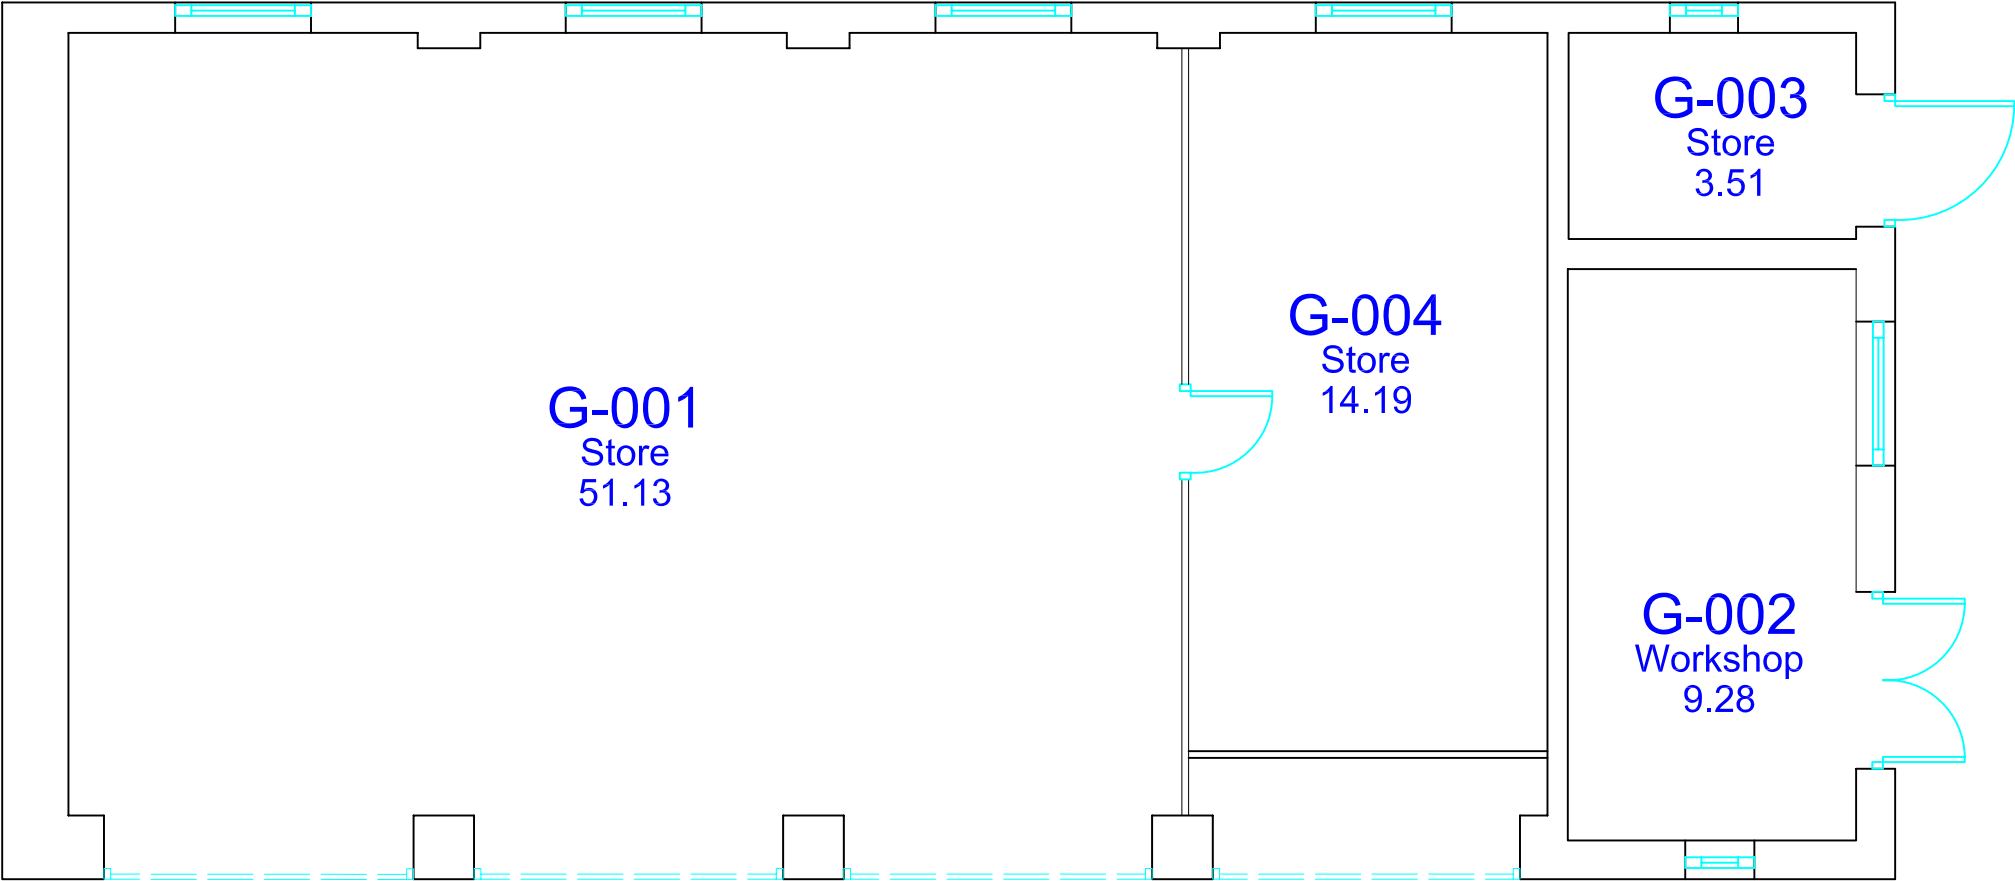

LY01-02-G
GIA
82.16

LY01-02-G
GEA
91.26

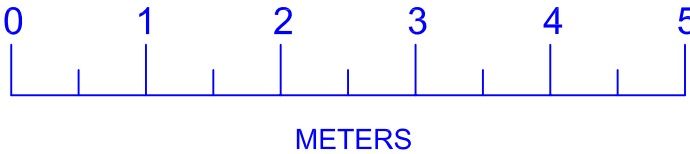

Rev.	Description	Date
Source: Oakleaf Measured Survey		
Site: Lymington Police Station Garage Block		
Drawing: Ground Floor Plan		
File Name: LY01-02-G		
Date: Scale: Drawn By:	21/12/2005 1:50 BD	Dwg No: LY01-02-G Rev. -

