


Second Floor Plan
Scale 1: 100

Rooflight / AOV Above

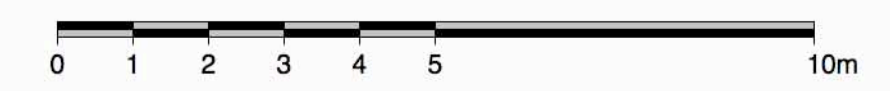

Drawn SK / AW Checked LM

Note: This drawing is the copyright and remains the property of David James Architects & Partners Ltd. © Do not scale from this drawing and check all dimensions on site. Unauthorised use of the drawing for any use is prohibited.