




Revisions		
Rev.	Date	By
1	11/20	TG

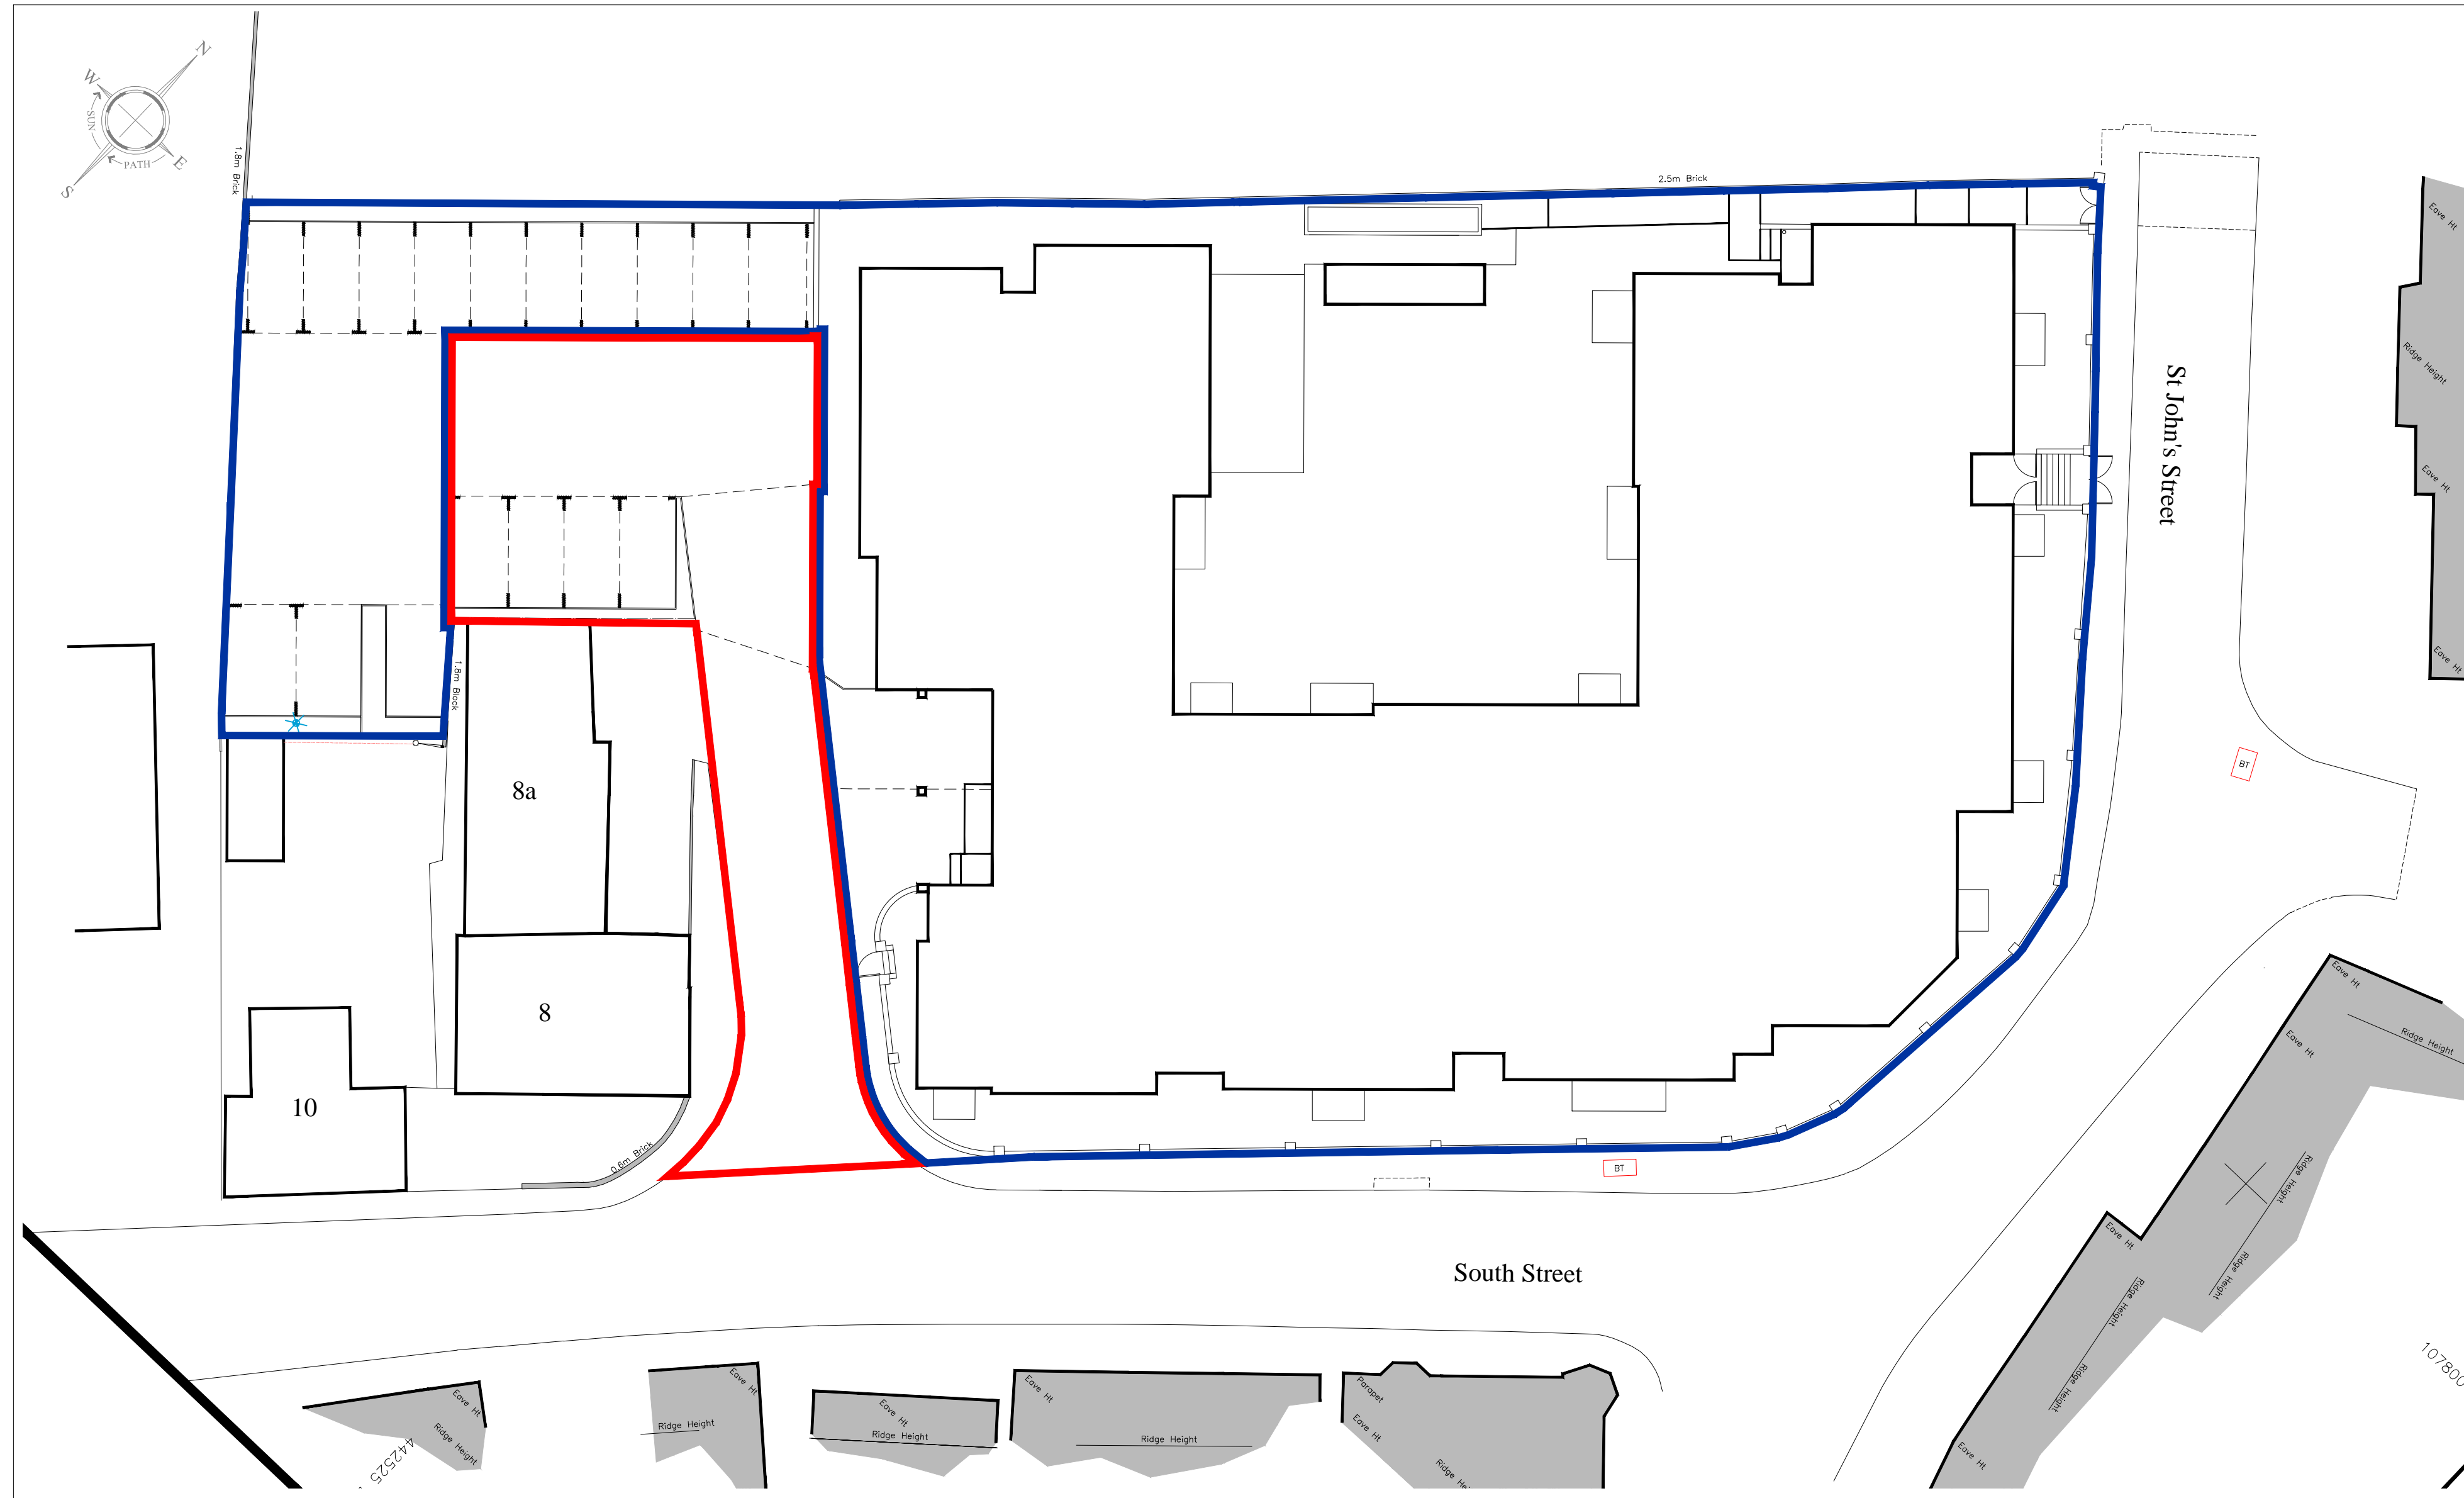

SITE PLAN 1:200

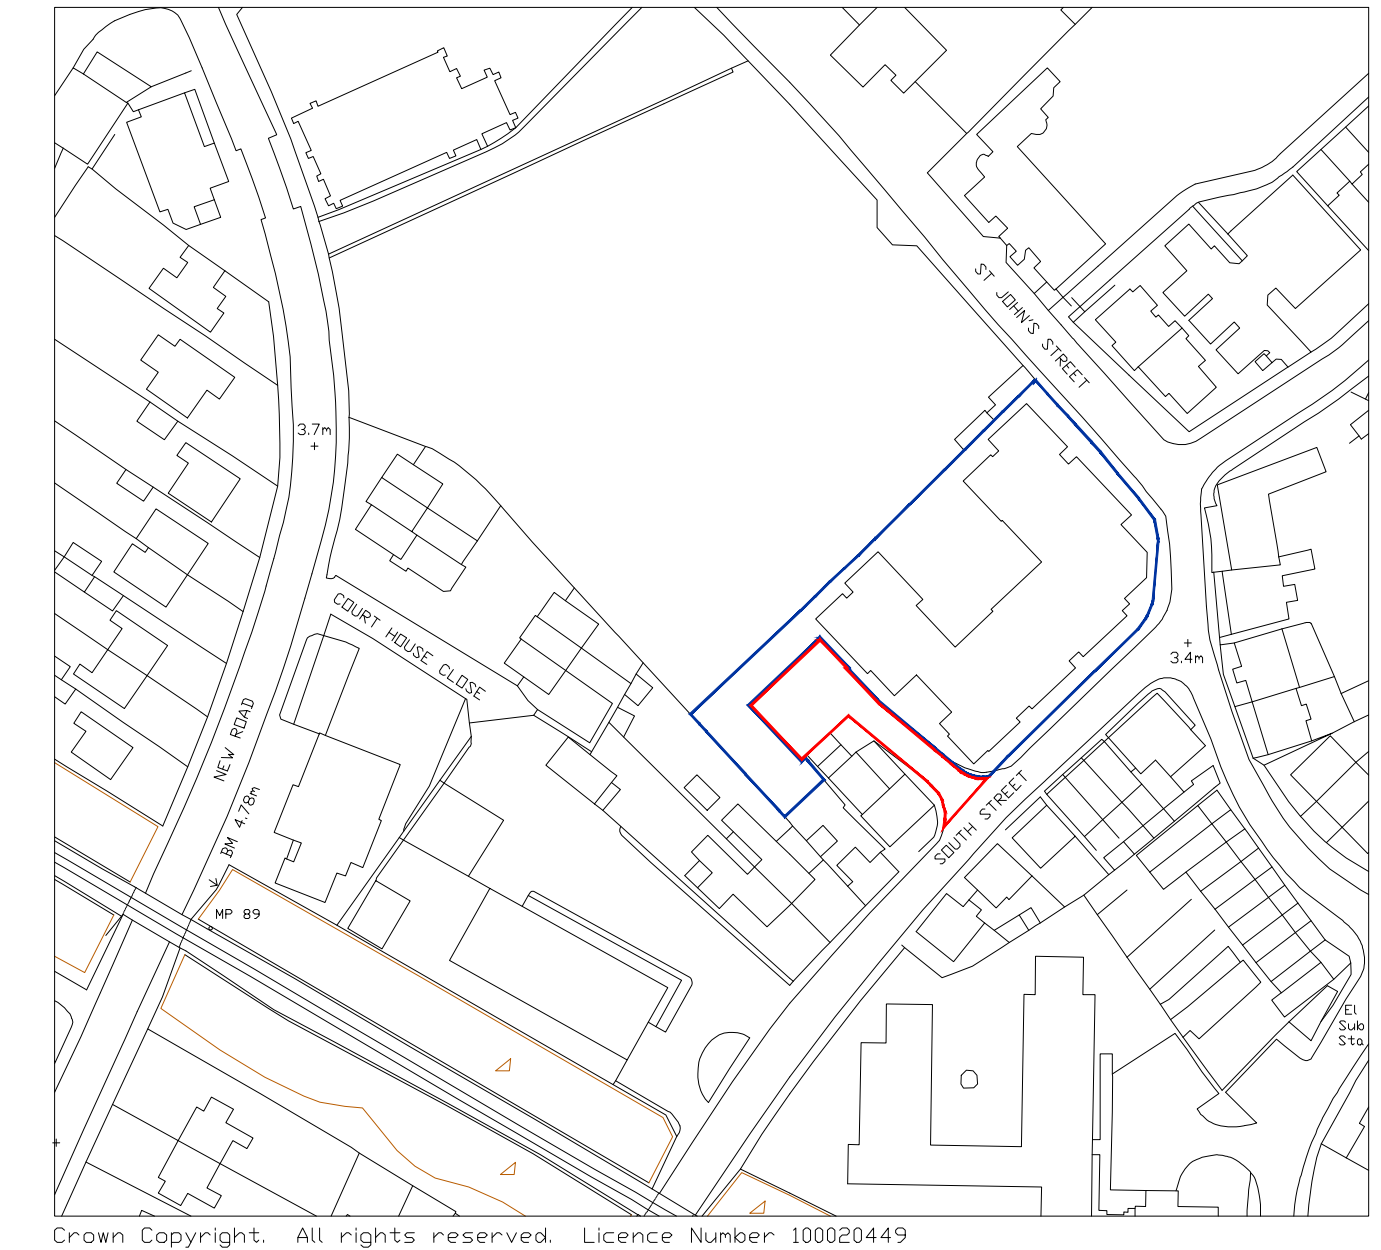

LOCATION PLAN 1:1250

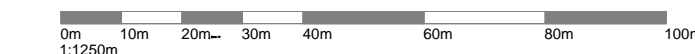

COPYRIGHT ACT APPLIES

NOTE:
WHERE ANY CONFLICT OCCURS, COMPANY STANDARD SPECIFICATION IS TO TAKE PRECEDENT OVER THIS DRAWING UNLESS OTHERWISE NOTED IN WRITING

ALL DIMENSIONS TO BE CHECKED ON SITE
WORK TO FIGURED DIMENSIONS ONLY
REPORT DISCREPANCIES TO THE ARCHITECT
AT ONCE BEFORE PROCEEDING

Churchill Retirement Living

Churchill House * Parkside
Ringwood * Hampshire * BH24 3SG
Tel: (01425) 462101
Fax: (01425) 462101
Email: enquiries@churchillretirement.co.uk

Project Title
**Proposed Retirement Housing
2 South Street
HYTHE
Southampton SO45 6EB**

Drawing Title
SITE & LOCATION PLANS

Scale: 1:200 & 1:1250 @ A1 Date: Feb 2020
Drawn: TG Checked: *
Drawing No.: **CRL : 10085HY : 110** Rev. *