


Section B-B (Section C-C in the background)
Scale 1:50 @ A1 / 1:100 @ A3

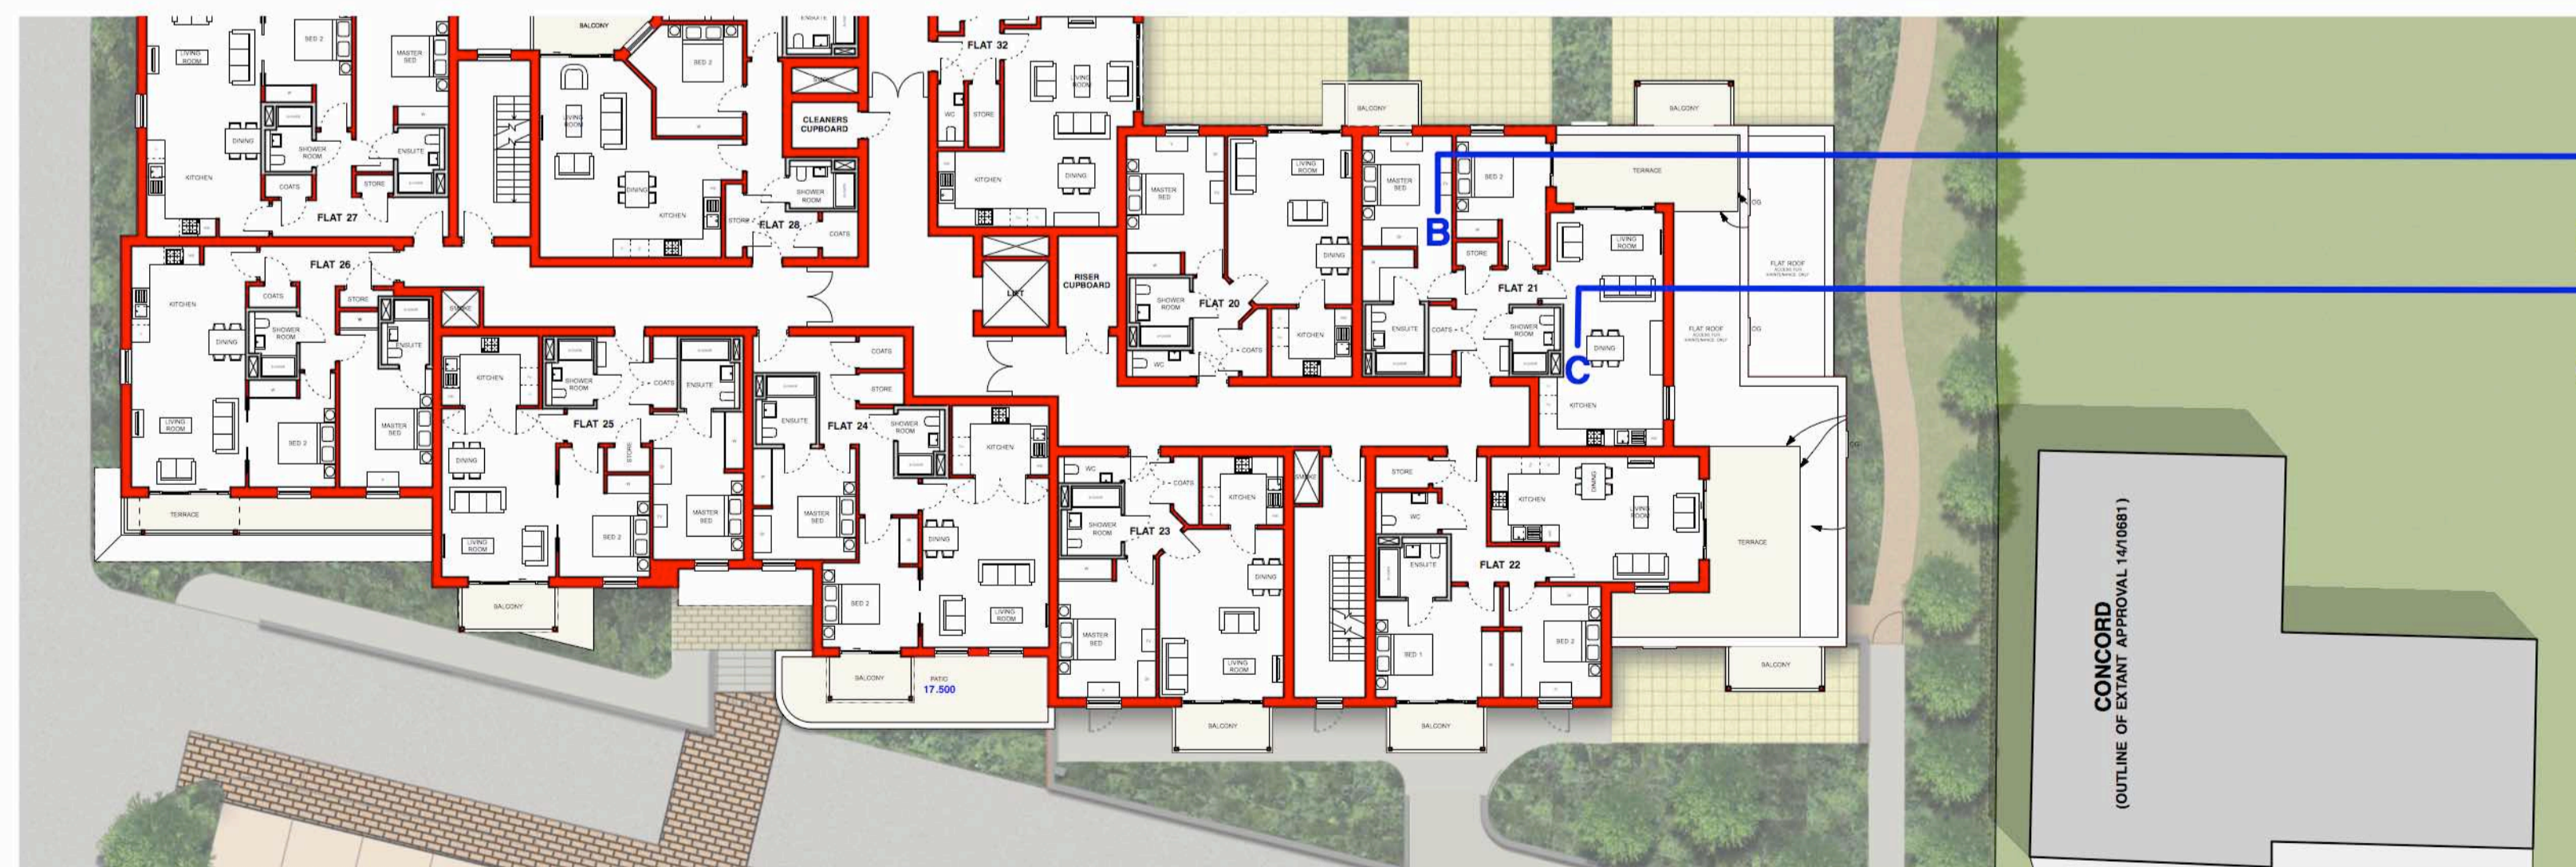

Plan for reference only

Drawn	SK / AW	Checked	LM
-------	---------	---------	----