


Section D-D
Scale 1:50 @ A1 / 1:100 @ A3

New boundary tree planting to screen and soften the impact of development to Concord

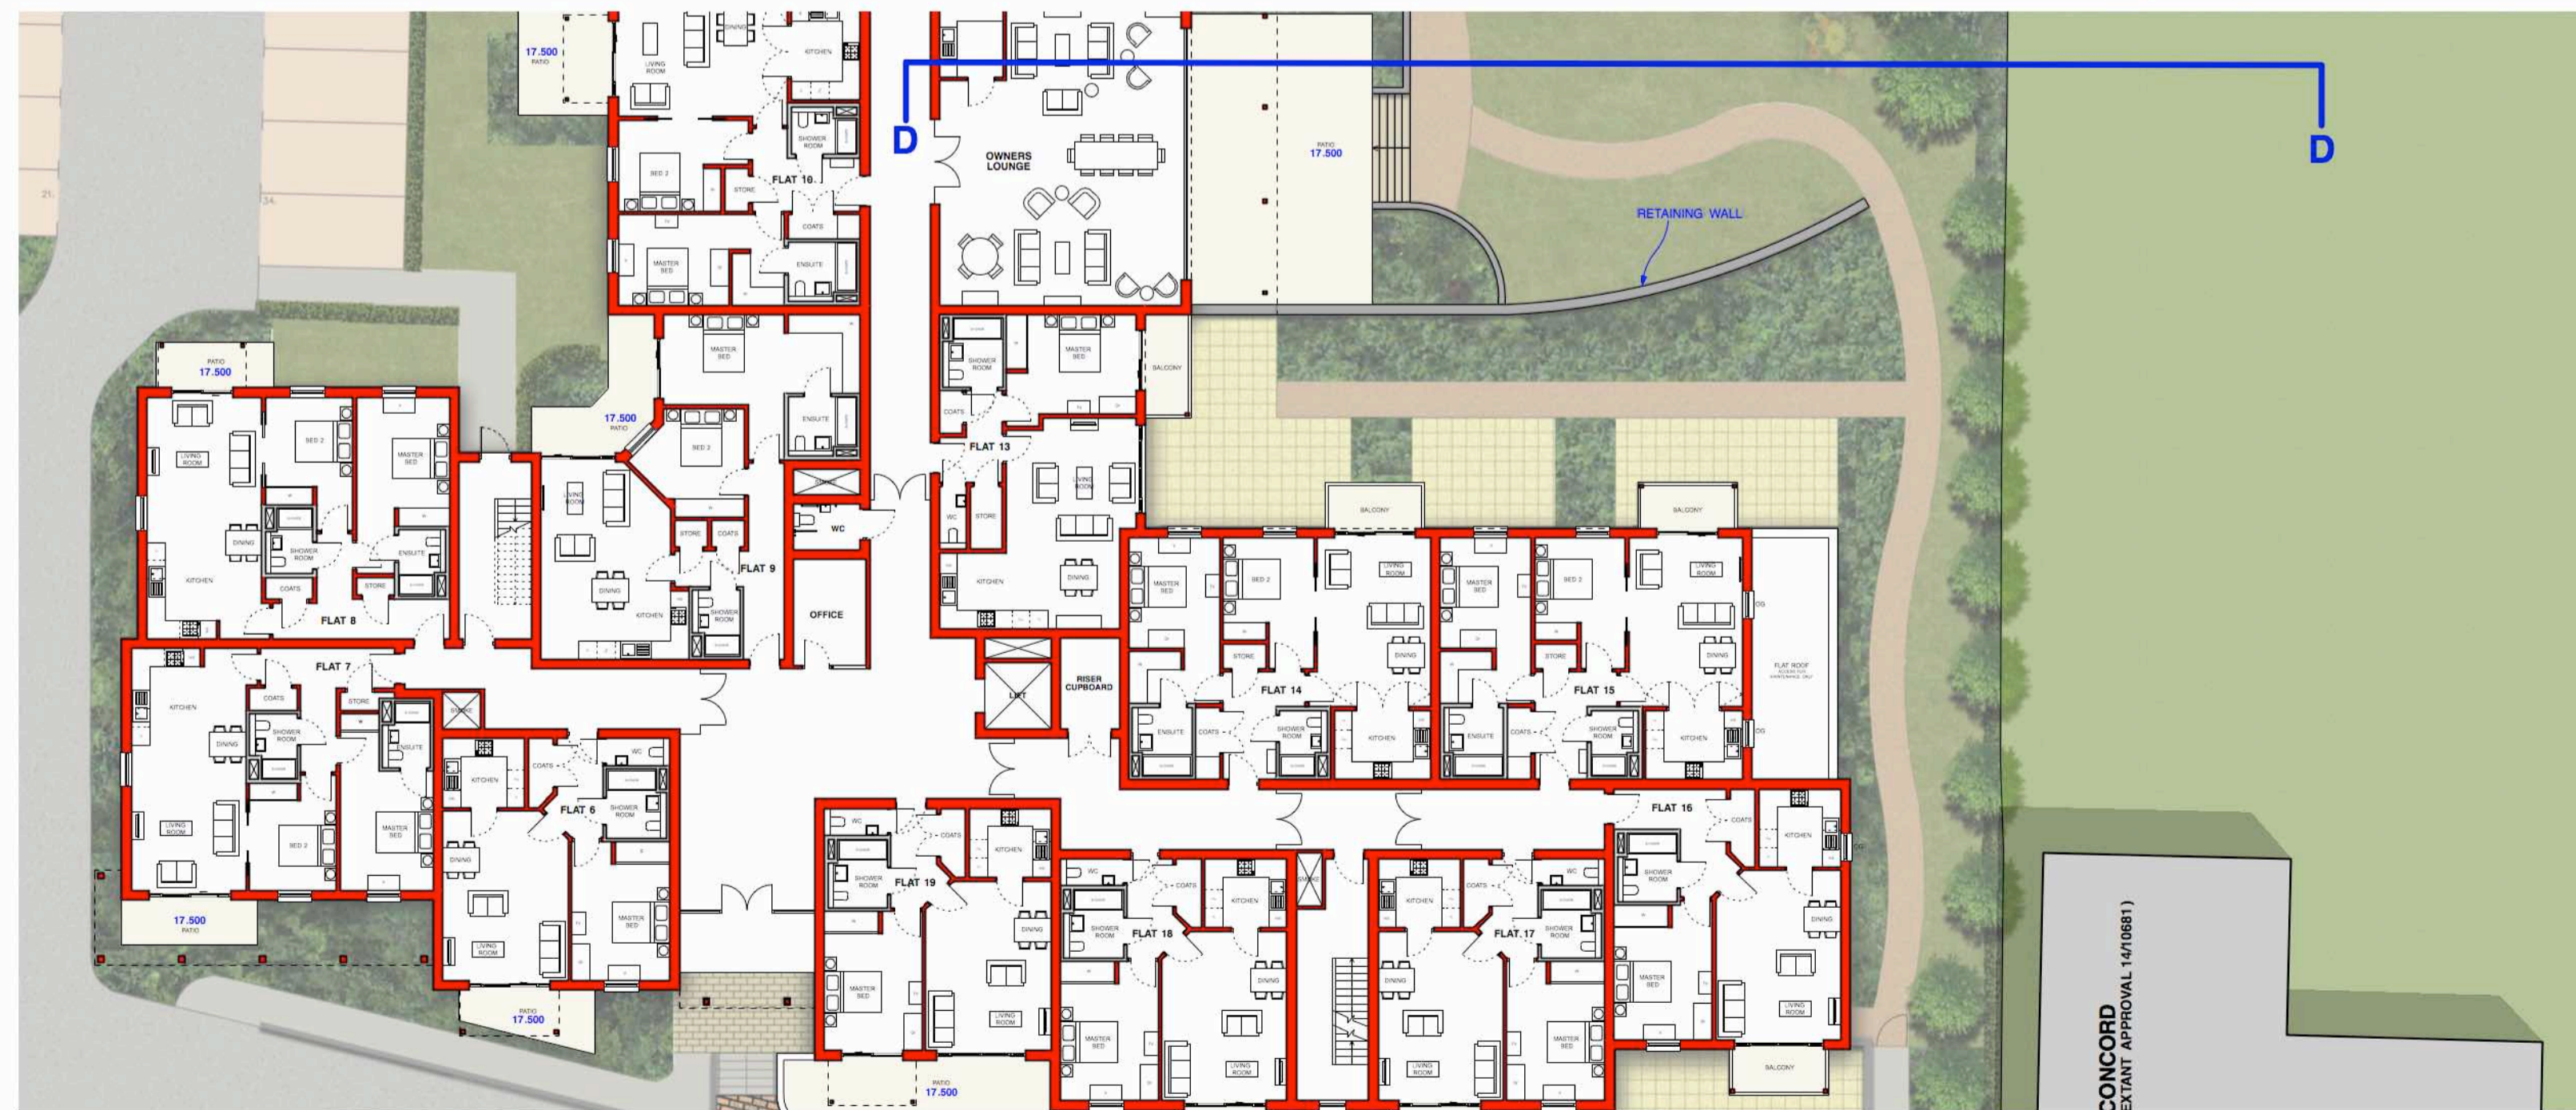

Plan for reference only

Drawn	SK / AW	Checked	LM
-------	---------	---------	----

