


First Floor
1:100



Ground Floor
1:100

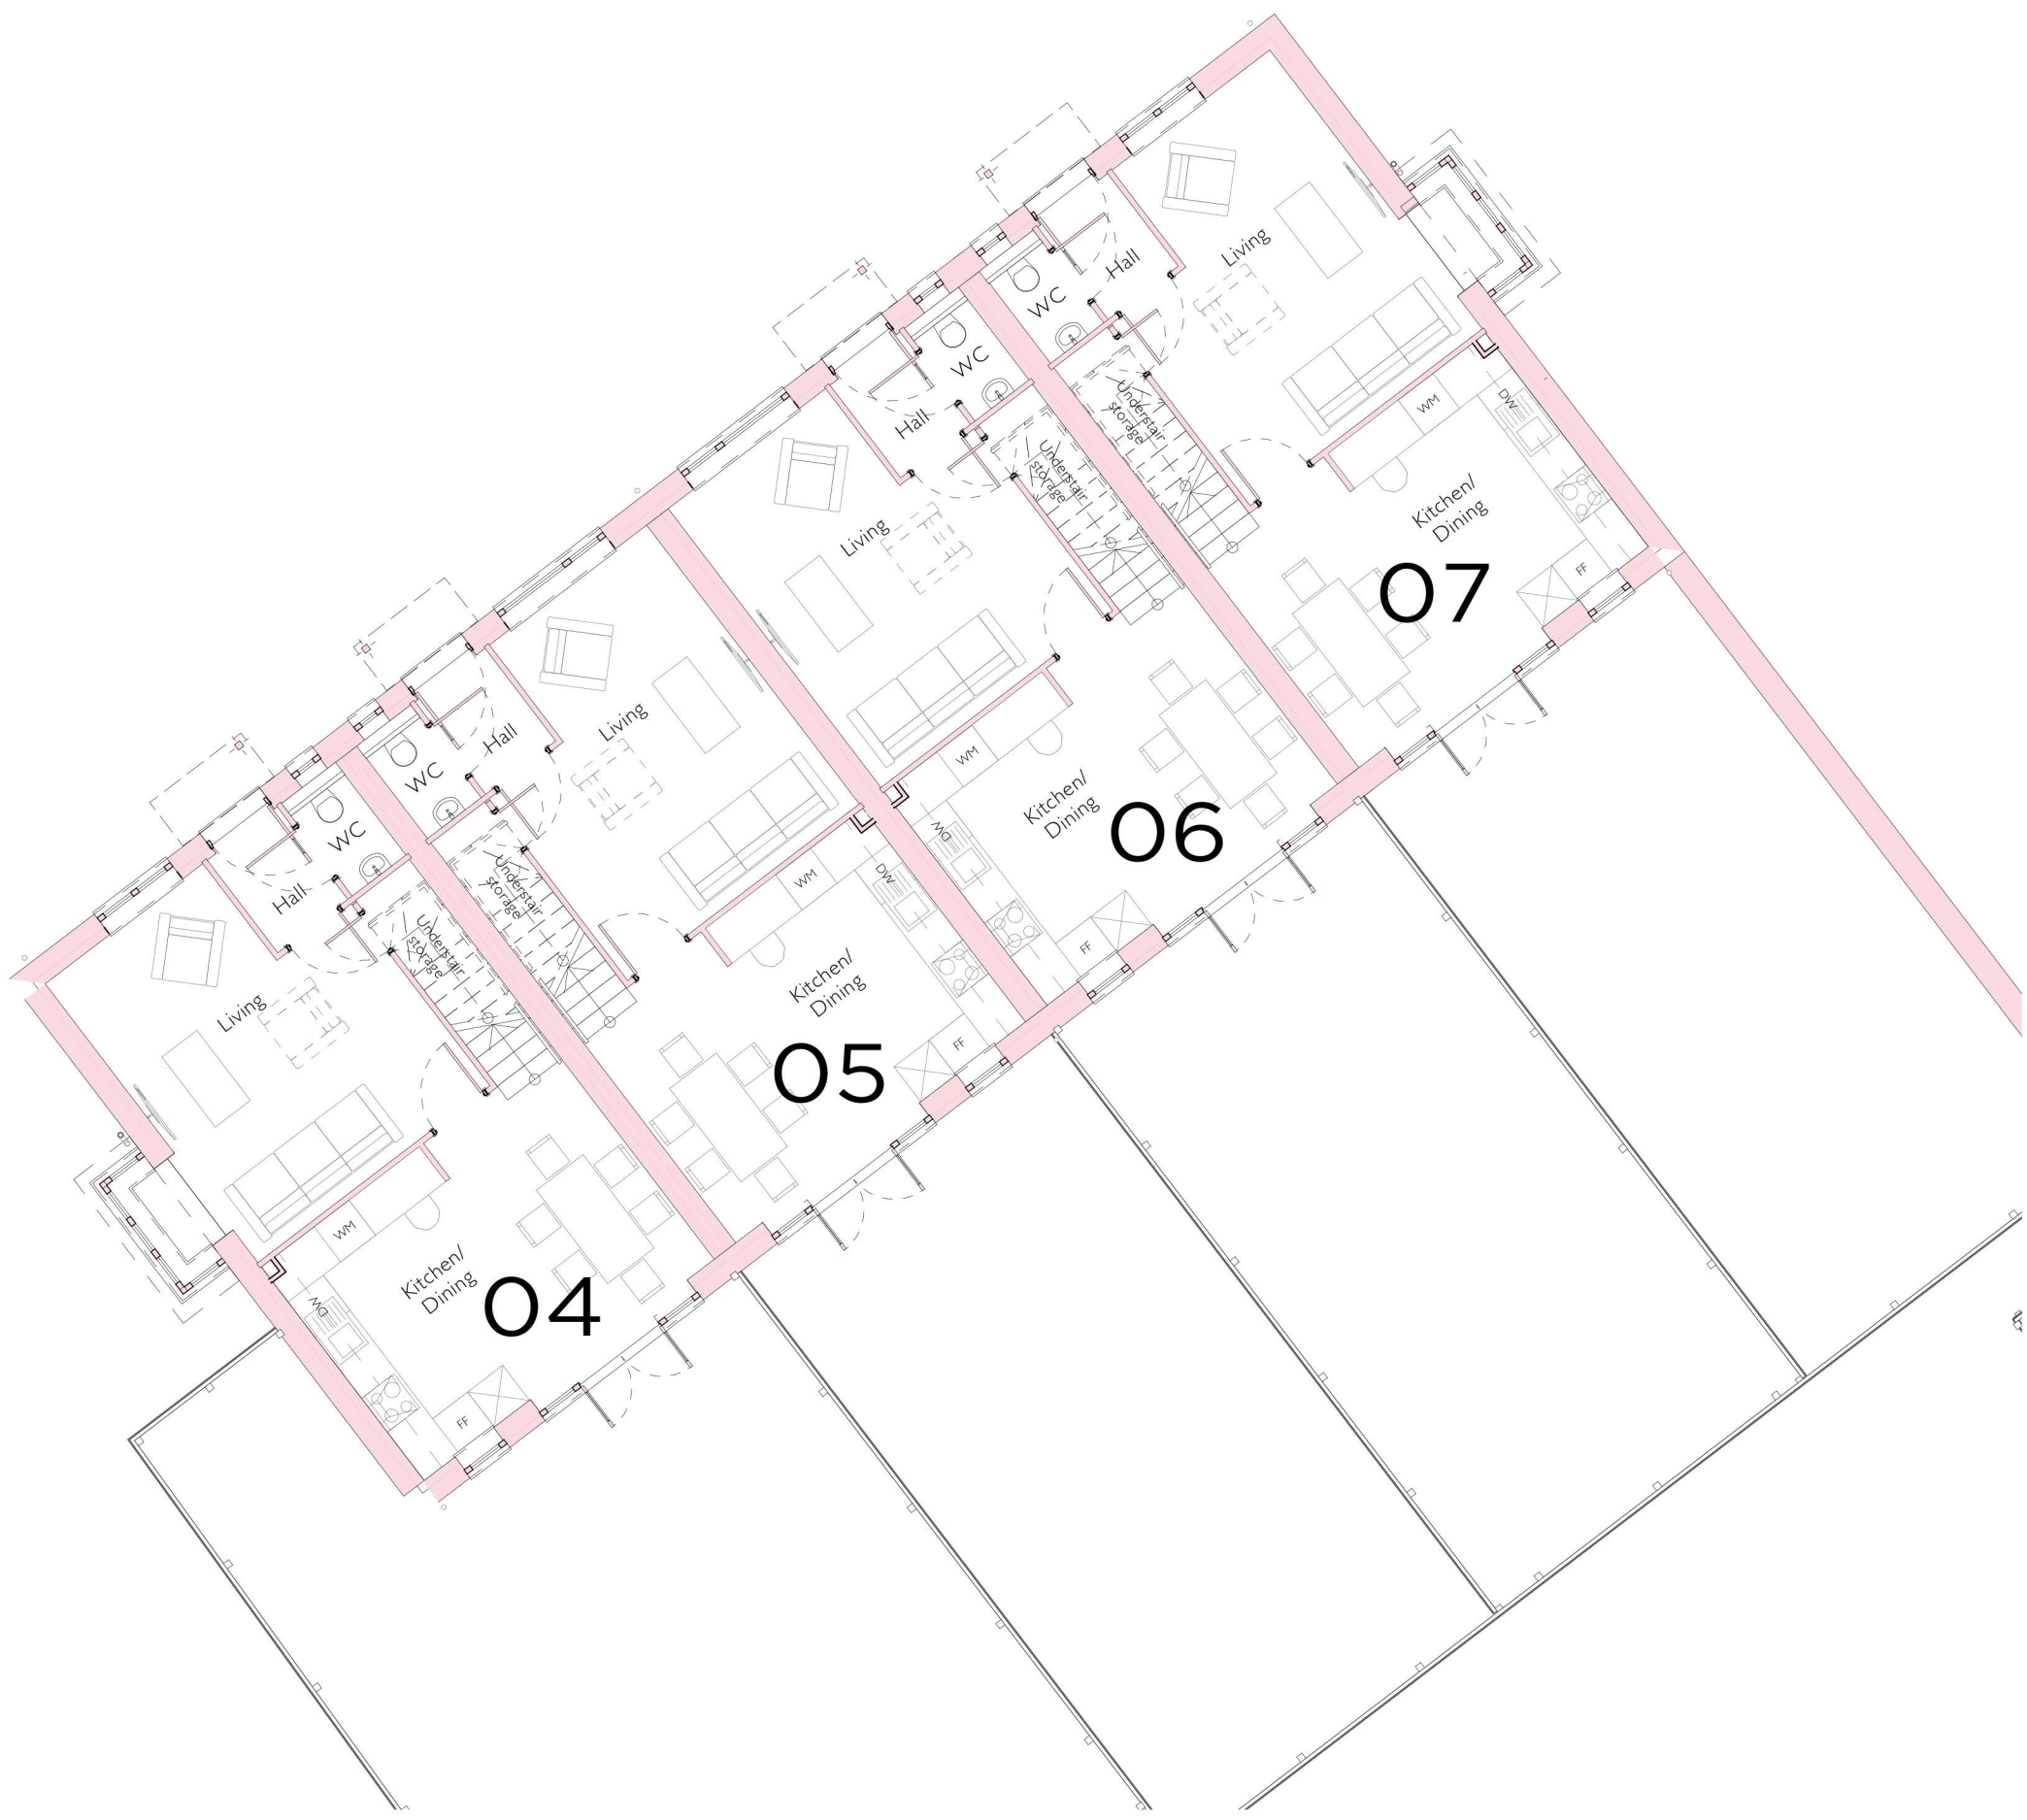

04-07 SE Elevation
1:100




07 NE Elevation
1:100



04 SW Elevation
1:100

KEY:

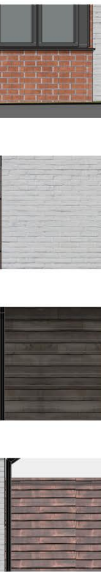

clay stock brick
painted clay brick
weather boarding
tile roof

B 13/07/2022 Scale
A 01/07/2022 Application Issue
Rev Date Amendment



THE GOODS SHED
SANDFORD LANE
WAREHAM BH20 4DX
tel: 01929 557878
mca@morgancarey.co.uk
www.morgancarey.co.uk
with MCA Lawray

Client
AJC Homes Ltd

Project
Orchard Gate, Dibden Purlieu

Drawing
Houses 04-07 Plans and
Elevations

90mm at A1
Date Apr 22
Scale @A1 1:100
21110.43 B