


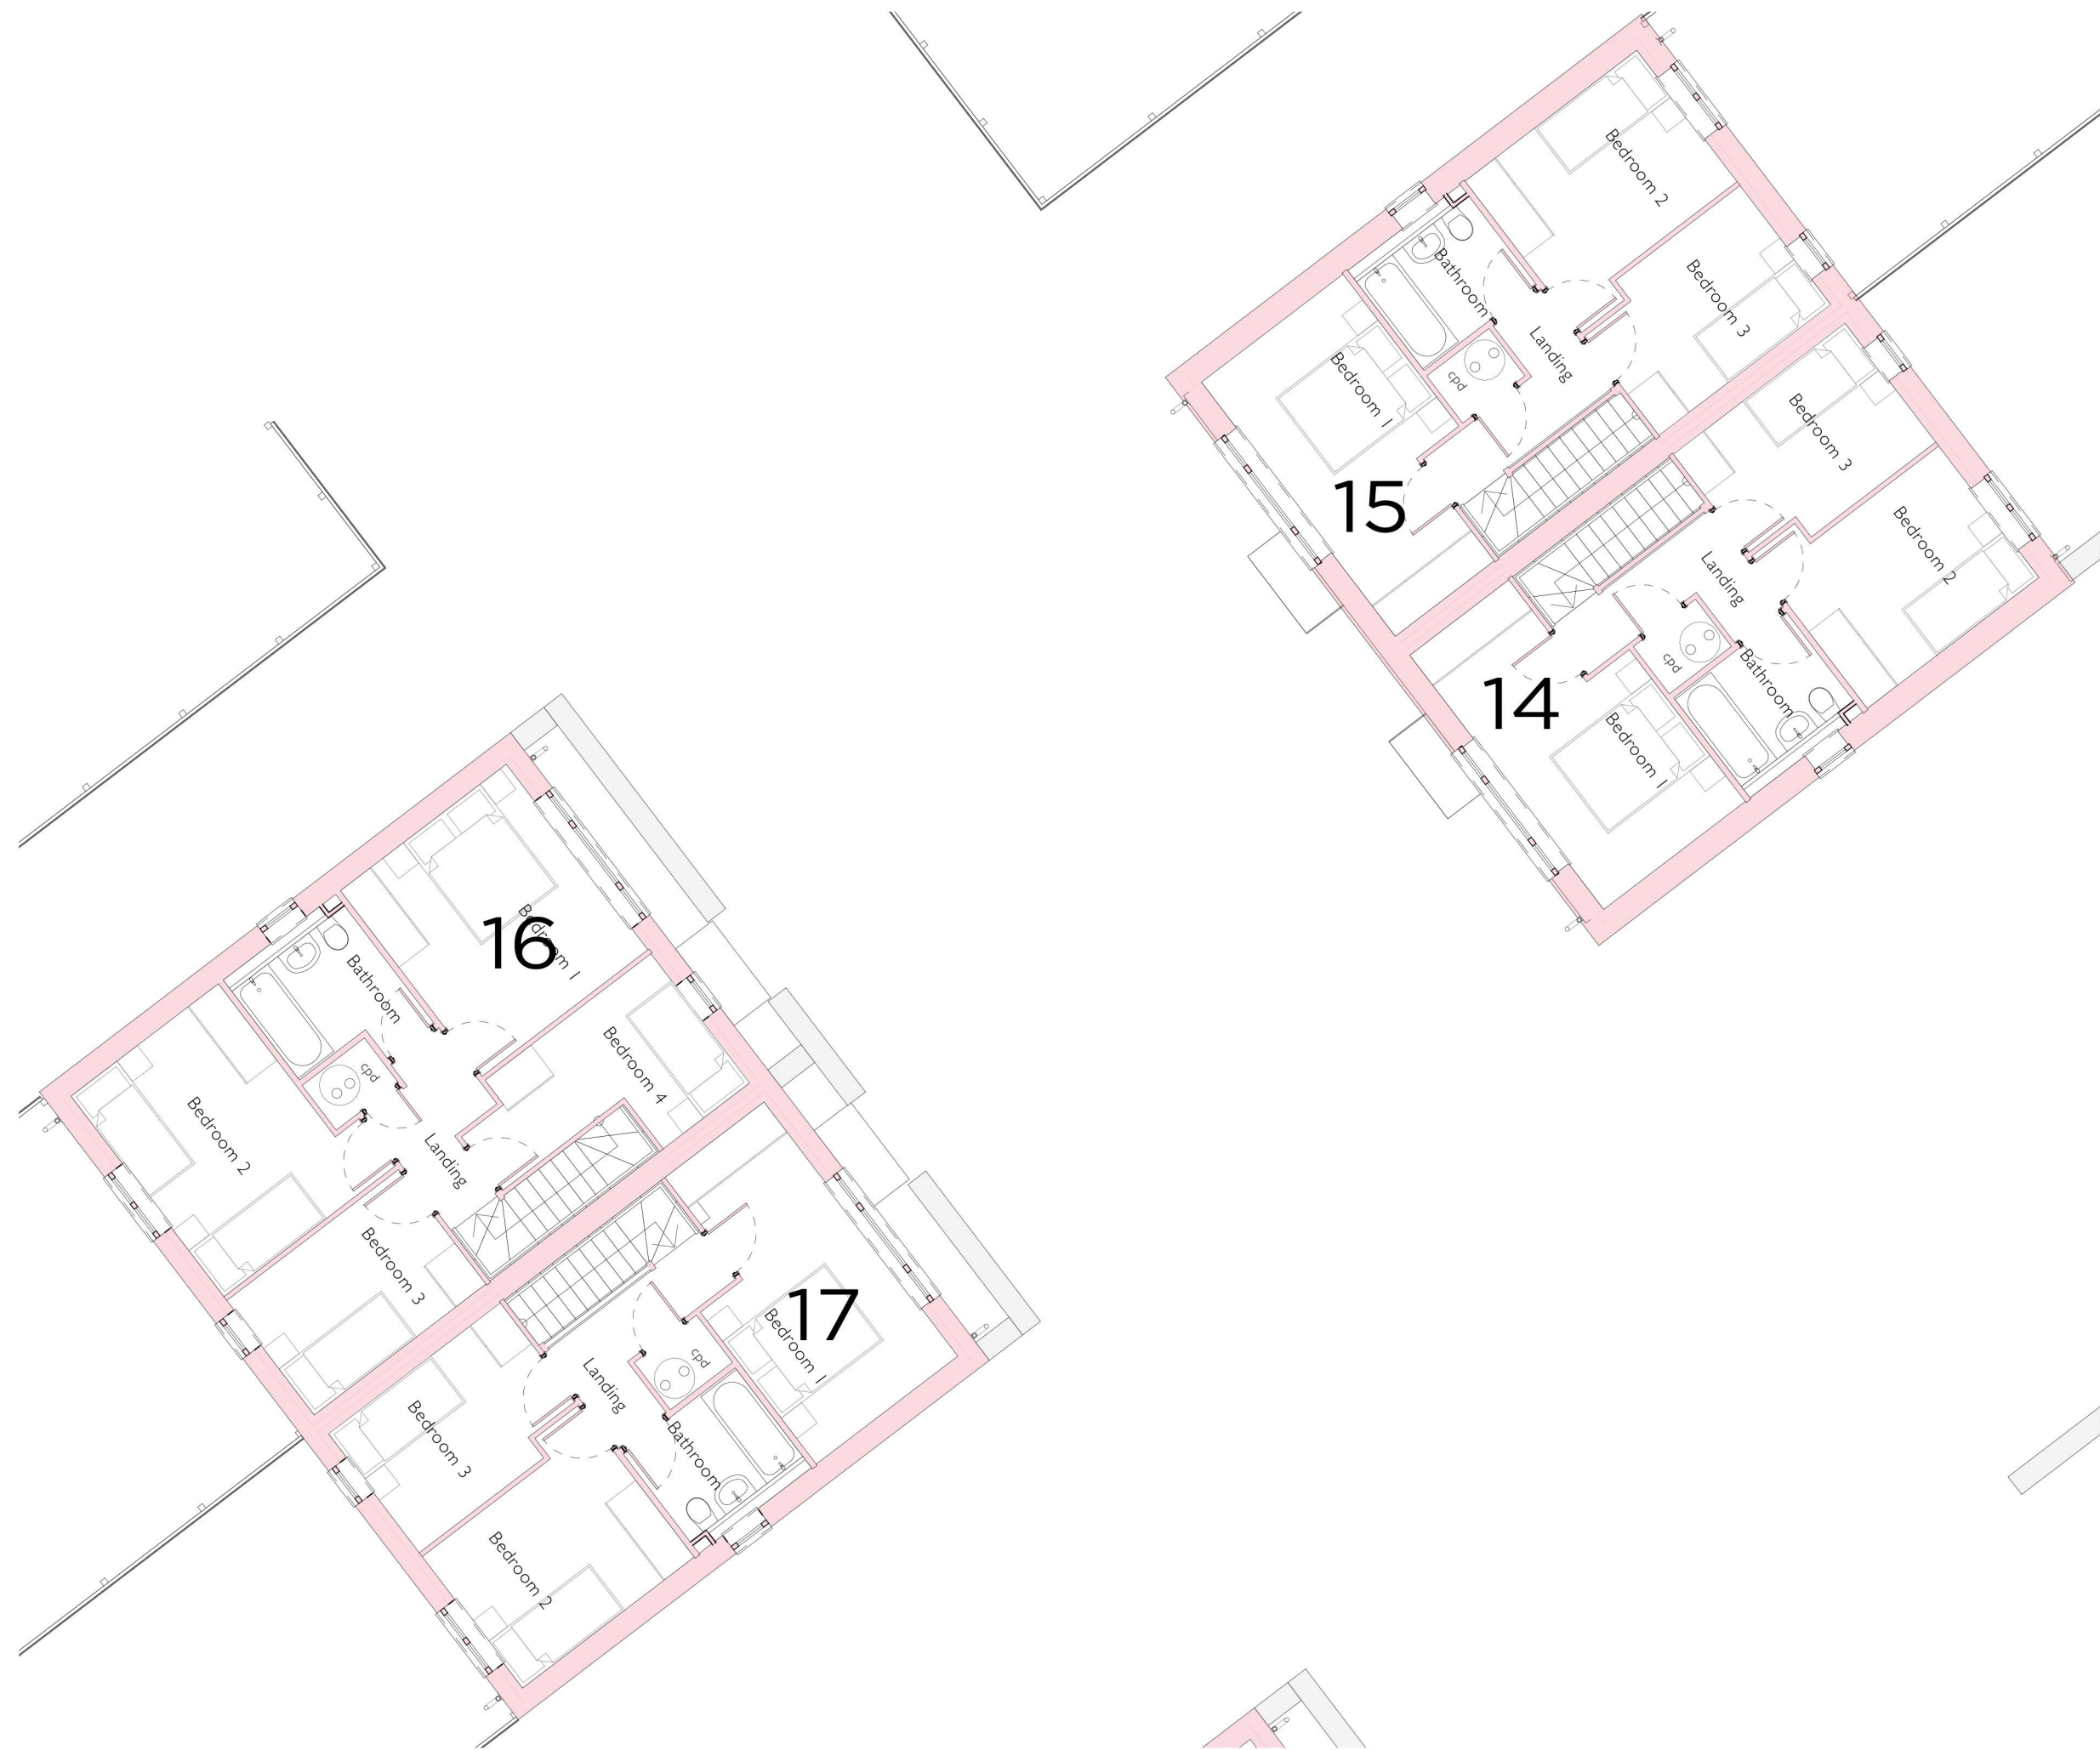


First Floor
1:100




Ground Floor
1:100




14+15 SW Elevation
1:100

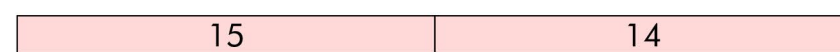


16-17 NE Elevation
1:100

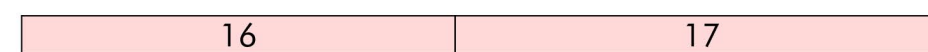



14+15 NE Elevation
1:100

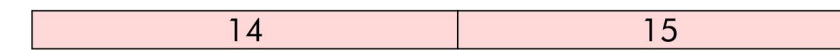



16-17 SW Elevation
1:100

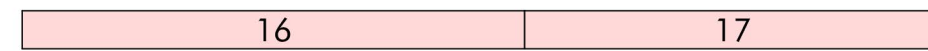


15+16 NW Elevation
1:100

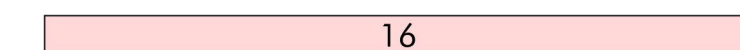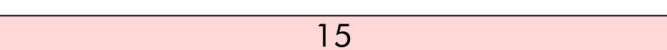

14+17 SE Elevation
1:100

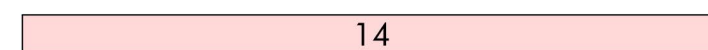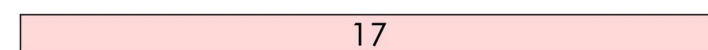

KEY:

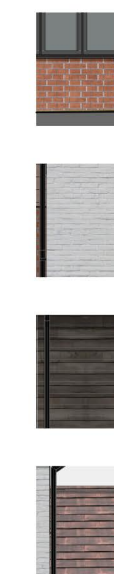

clay stock brick

painted clay brick

weather boarding

tile roof

B 13/07/2022 Scale
A 01/07/2022 Application Issue
Rev Date Amendment



Client
AJC Homes Ltd

Project
Orchard Gate, Dibden Purlieu

Drawing
Houses 14-17 Plans and Elevations

90mm at A1
Date Apr 22
Scale @A1 1:100

21110.45 B