


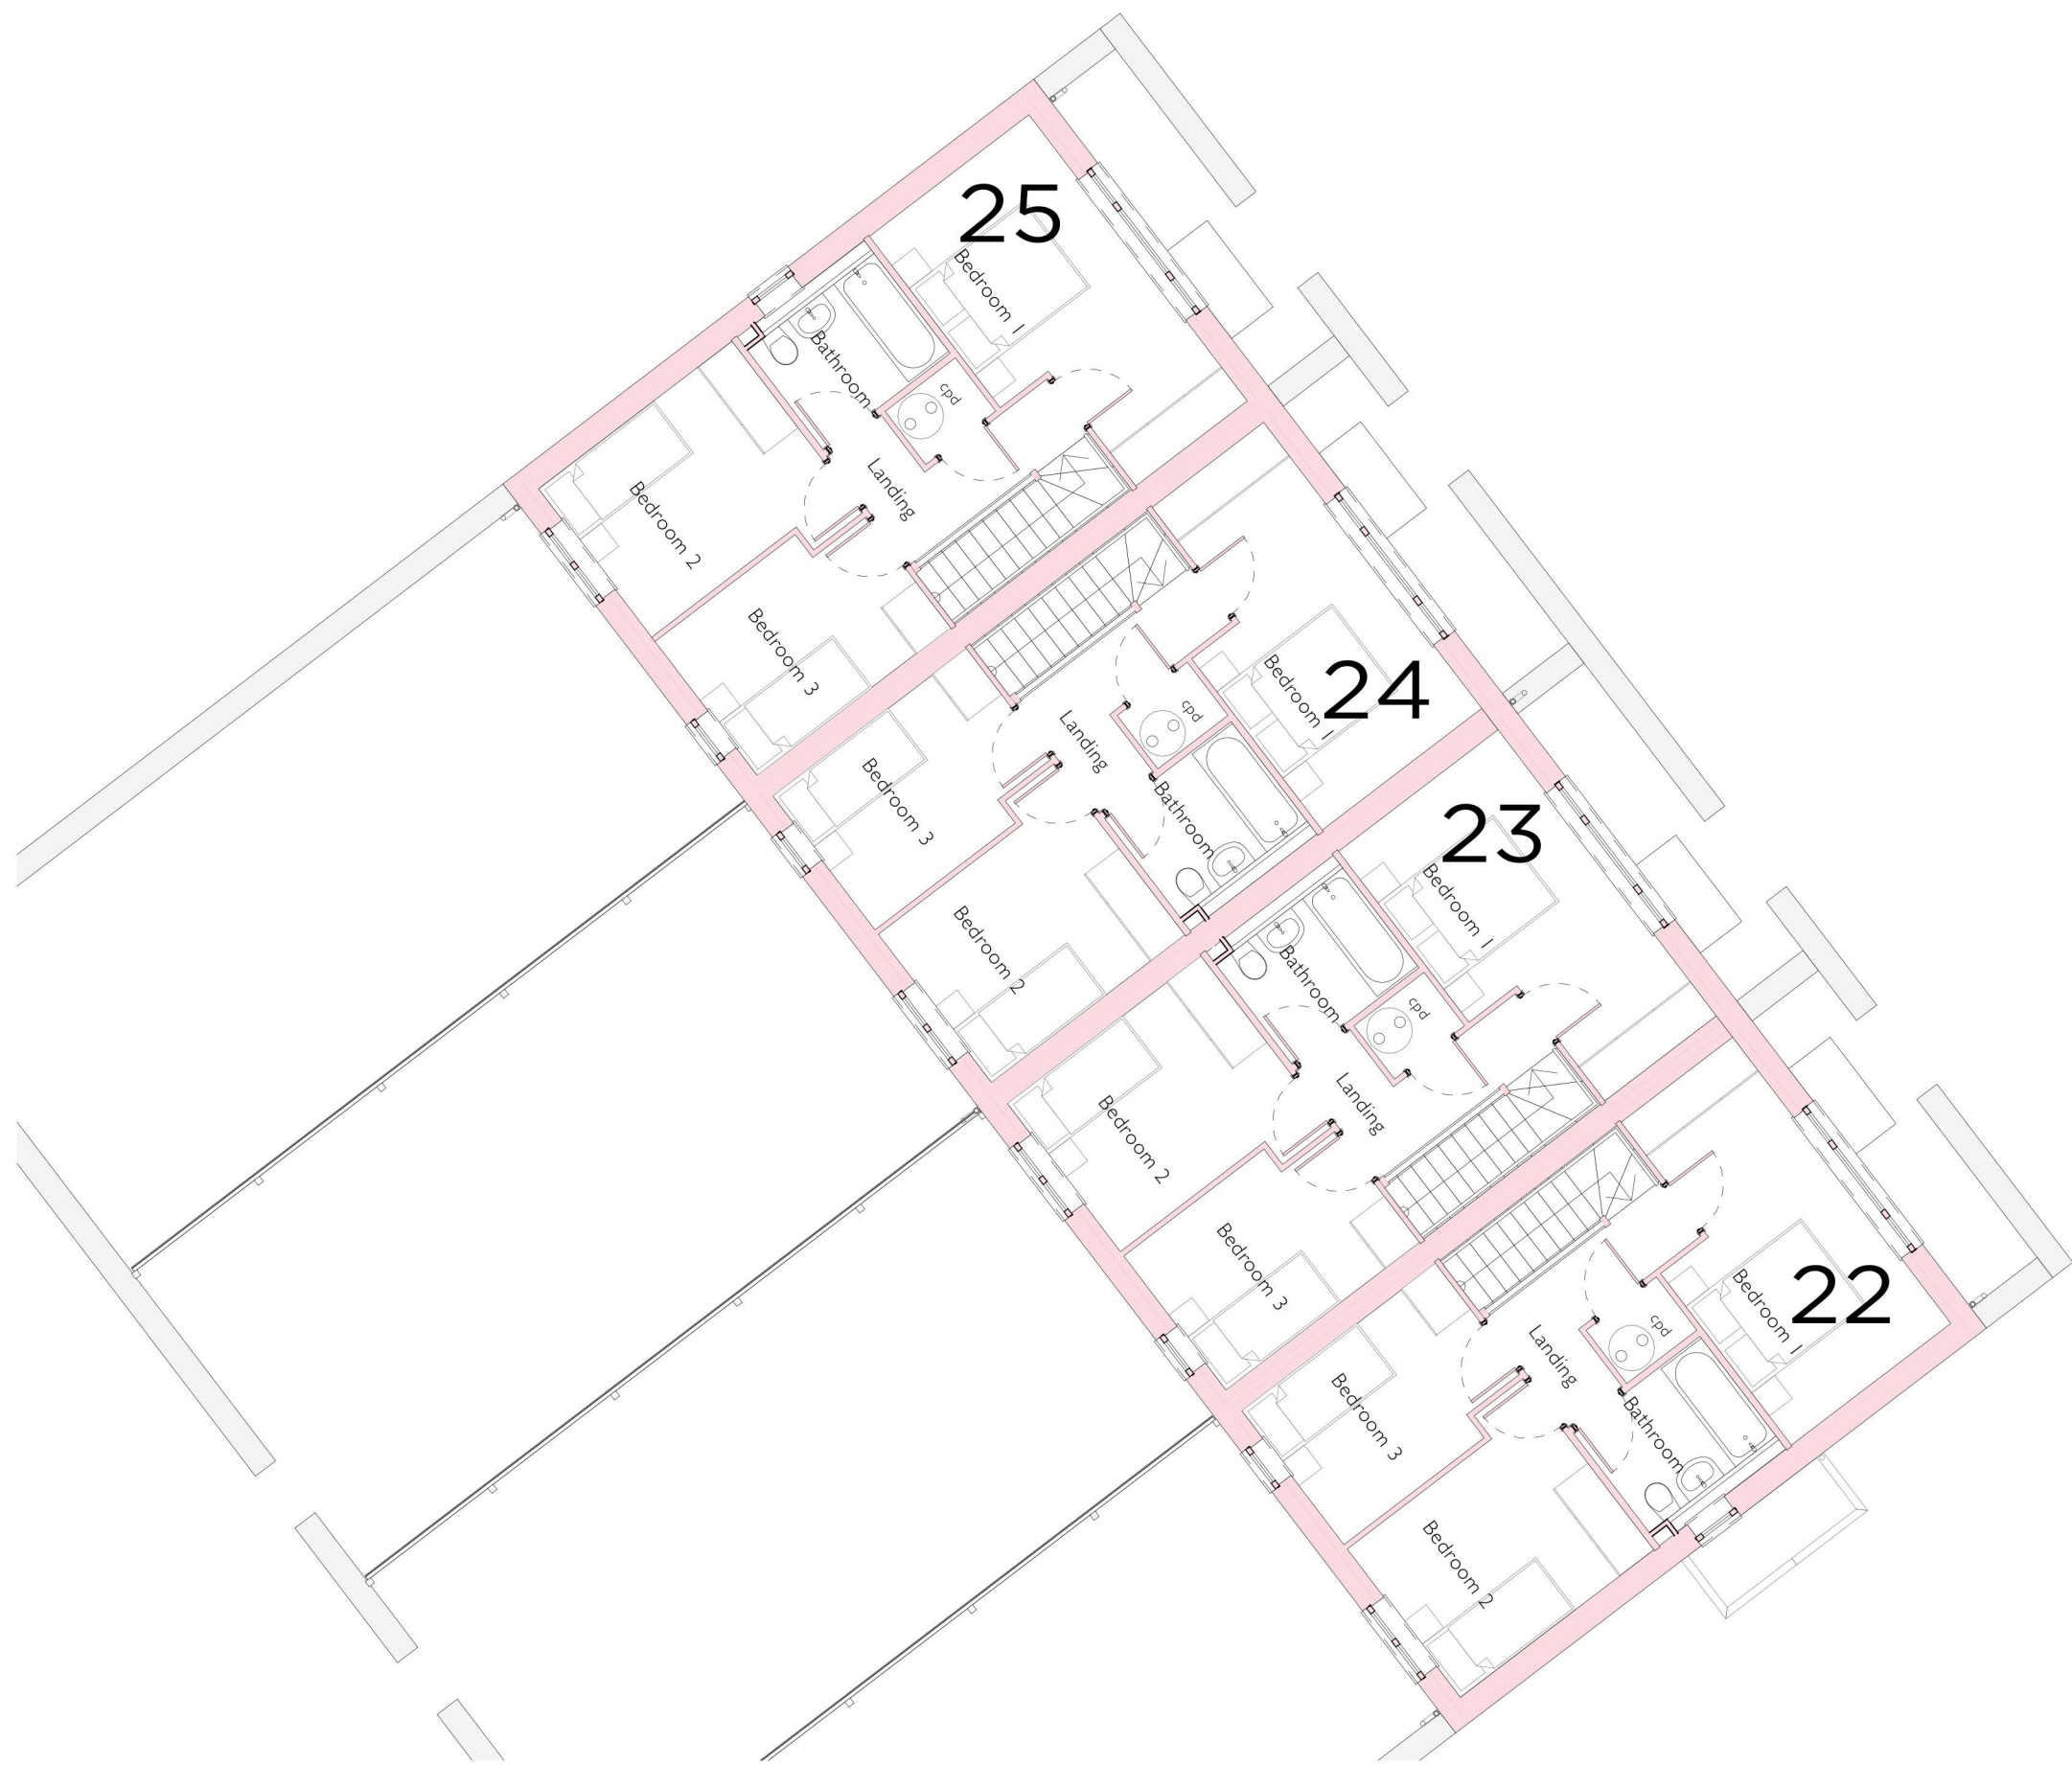


First Floor
1:100




Ground Floor
1:100




22-25 NE Elevation
1:100

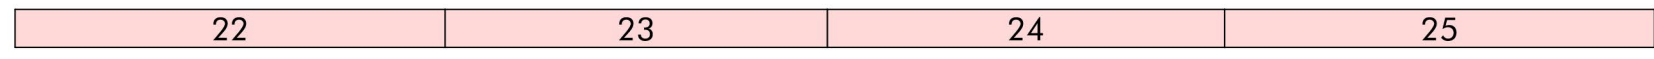


22-25 SW Elevation
1:100

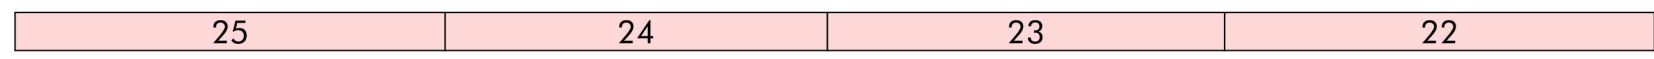

22 SE Elevation
1:100

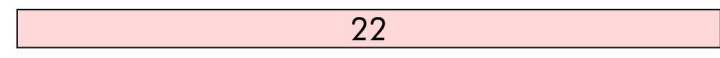

22-25 NW Elevation
1:100

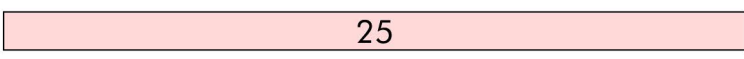

B	13/07/2022	Scale
A	01/07/2022	Application Issue
Rev	Date	Amendment



THE GOODS SHED
SANDFORD LANE
WAREHAM BH20 4DX
tel: 01929 557878
mca@morgancarey.co.uk
www.morgancarey.co.uk
with MCA Lawray

Client
AJC Homes Ltd

Project
Orchard Gate, Dibden Purlieu

Drawing
Houses 22-25 Plans and Elevations