


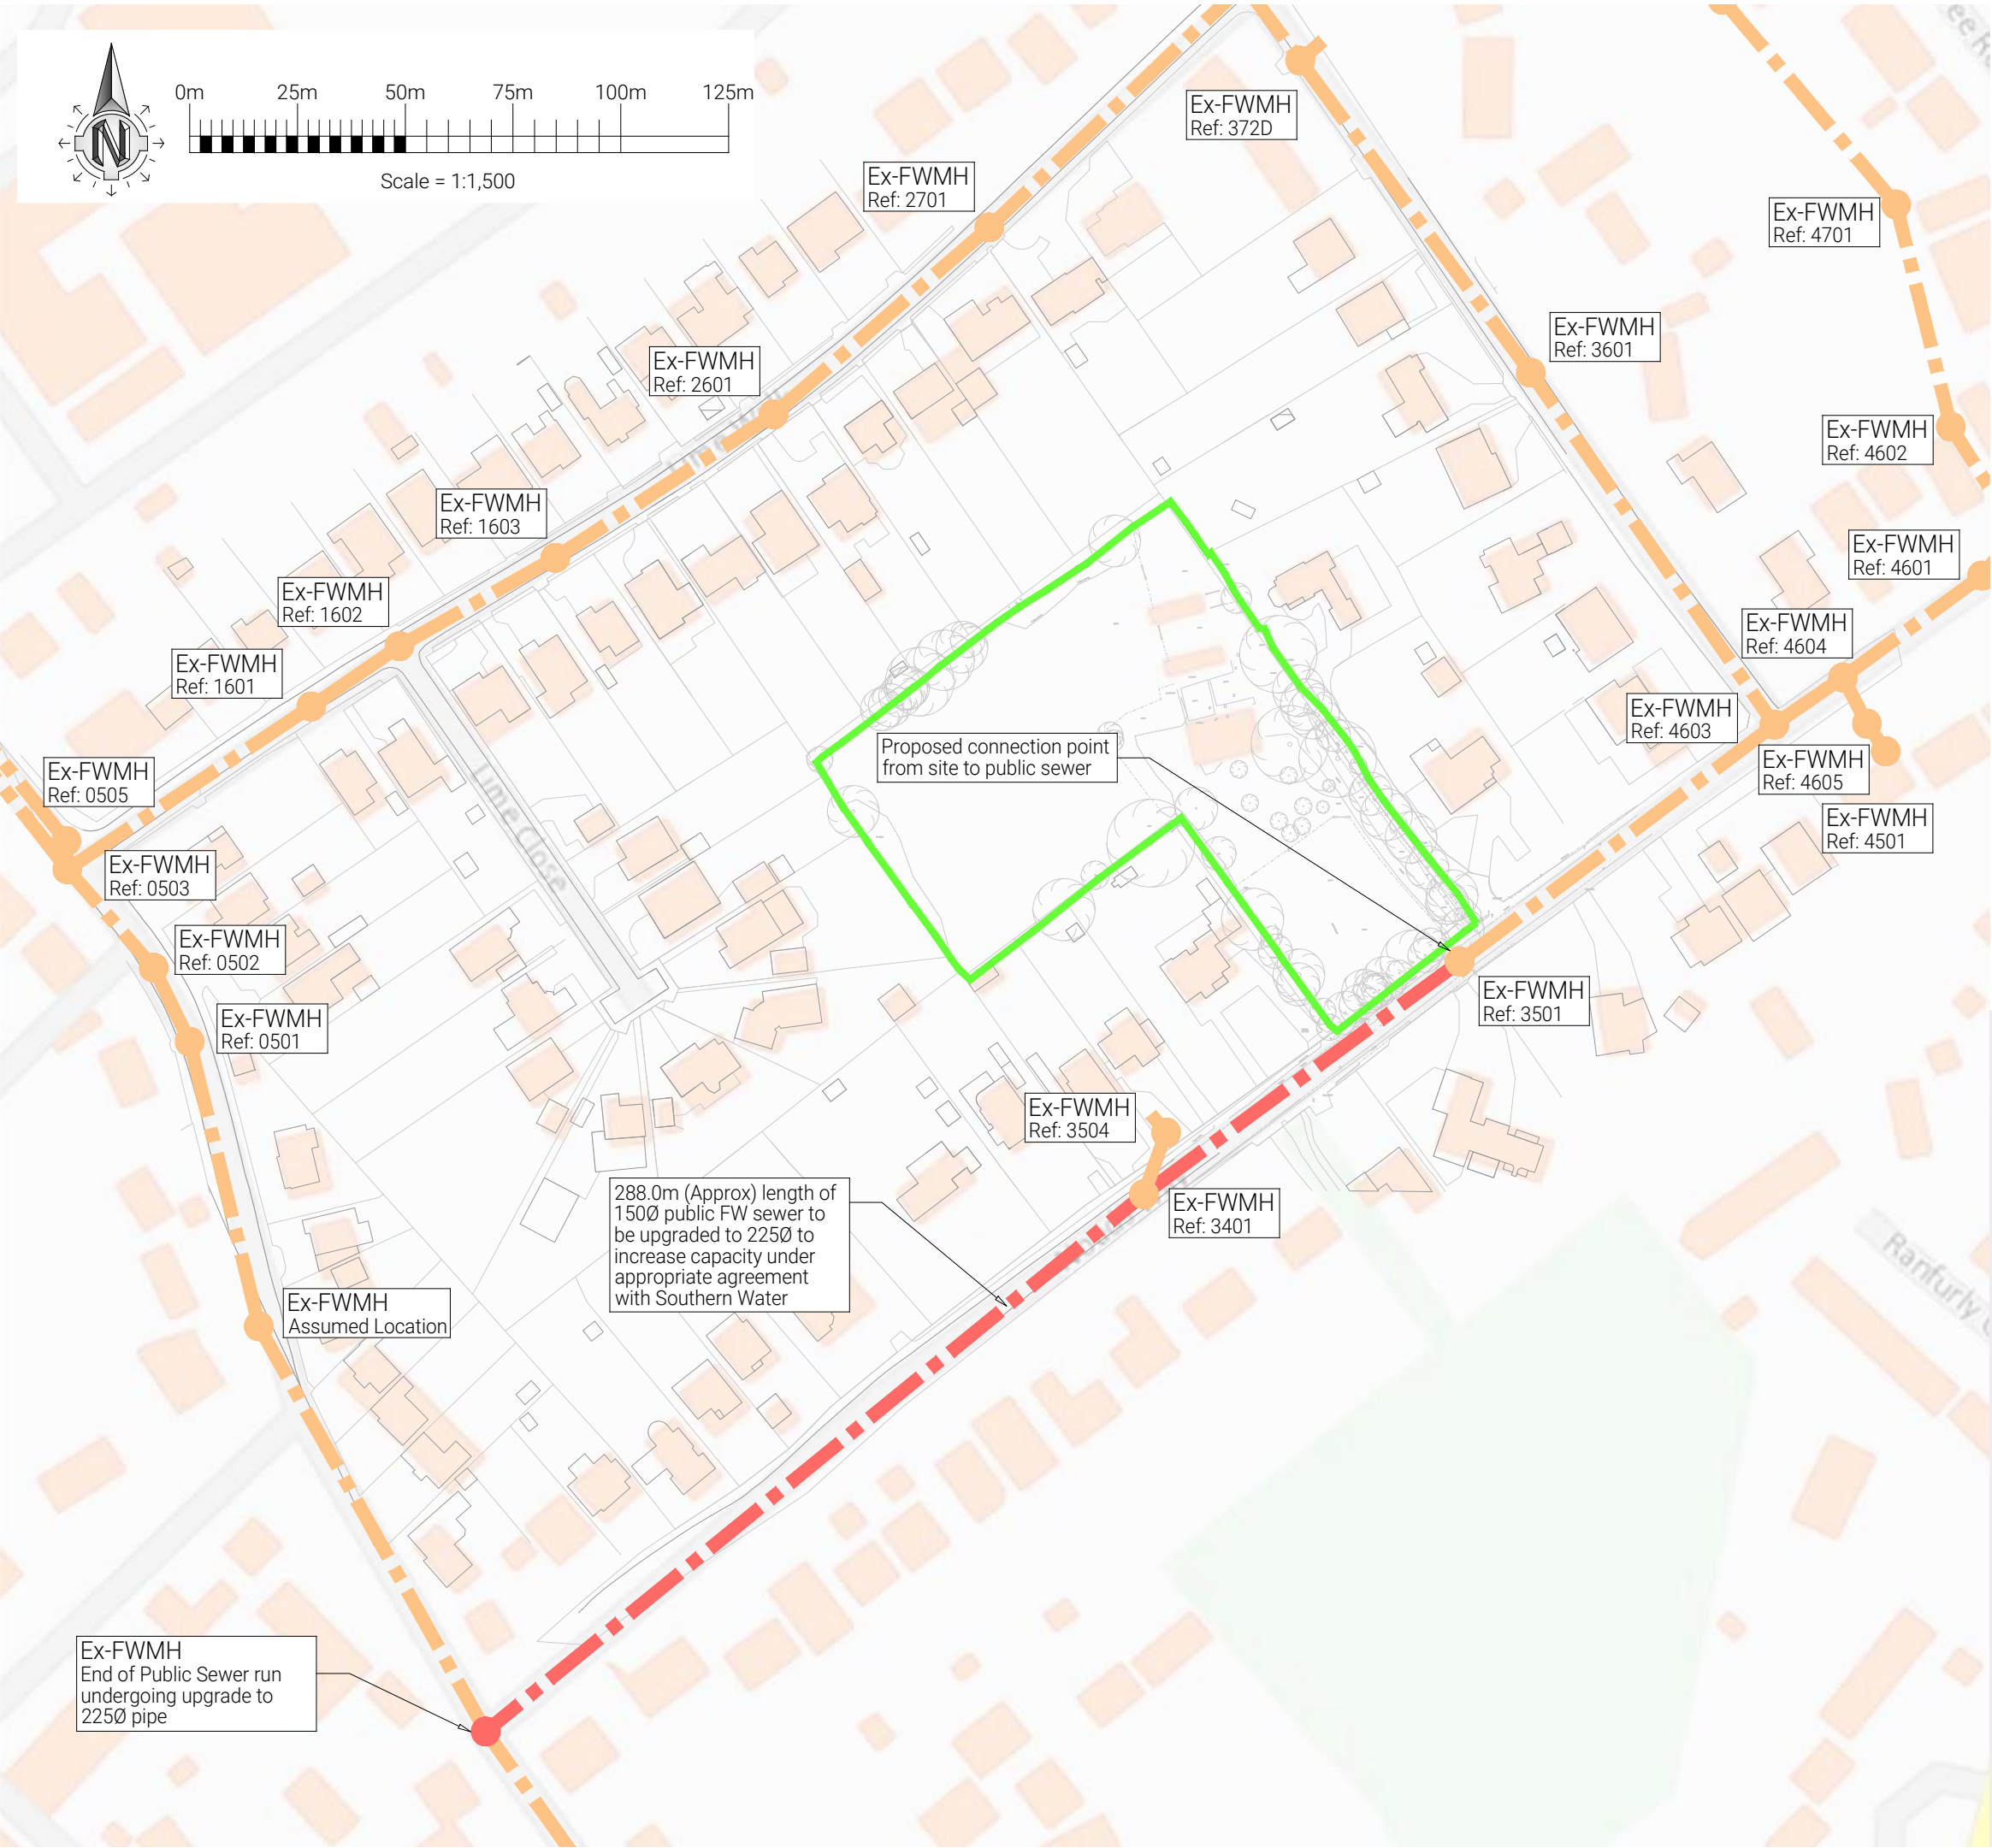

- Notes:
1. This drawing is to be read in conjunction with all of the relevant architects, engineers and specialist sub-contractor drawings and specifications.
 2. Any discrepancies between the engineers and the architects drawings to be referred to the architect before proceeding. Drawings must not be scaled.

Drainage Legend

Proposed Site Boundary

Existing FW Sewer

Existing FW Sewer To Be Upgraded to 2250

P1	31.08.23	Drawn - Issued for Approval
Rev.	Date	Description

01202 237237
info@calcinotto.co.uk
www.calcinotto.co.uk

Client

AJC Homes

Project Title

Orchard Gate, Dibden Purlieu

Drawing Title

Public Sewer Upgrade Plan

Drawing Status

For Approval

Originator No.

114290

Rev by

PJ

Chk by

GEB

Scale

1:1500 @A1

PROJECT | ORIGINATOR | ZONE | LEVEL | TYPE | ROLE | NO.

11XXXX-CAL-00-XX-DR-D-015

Revision

P1