


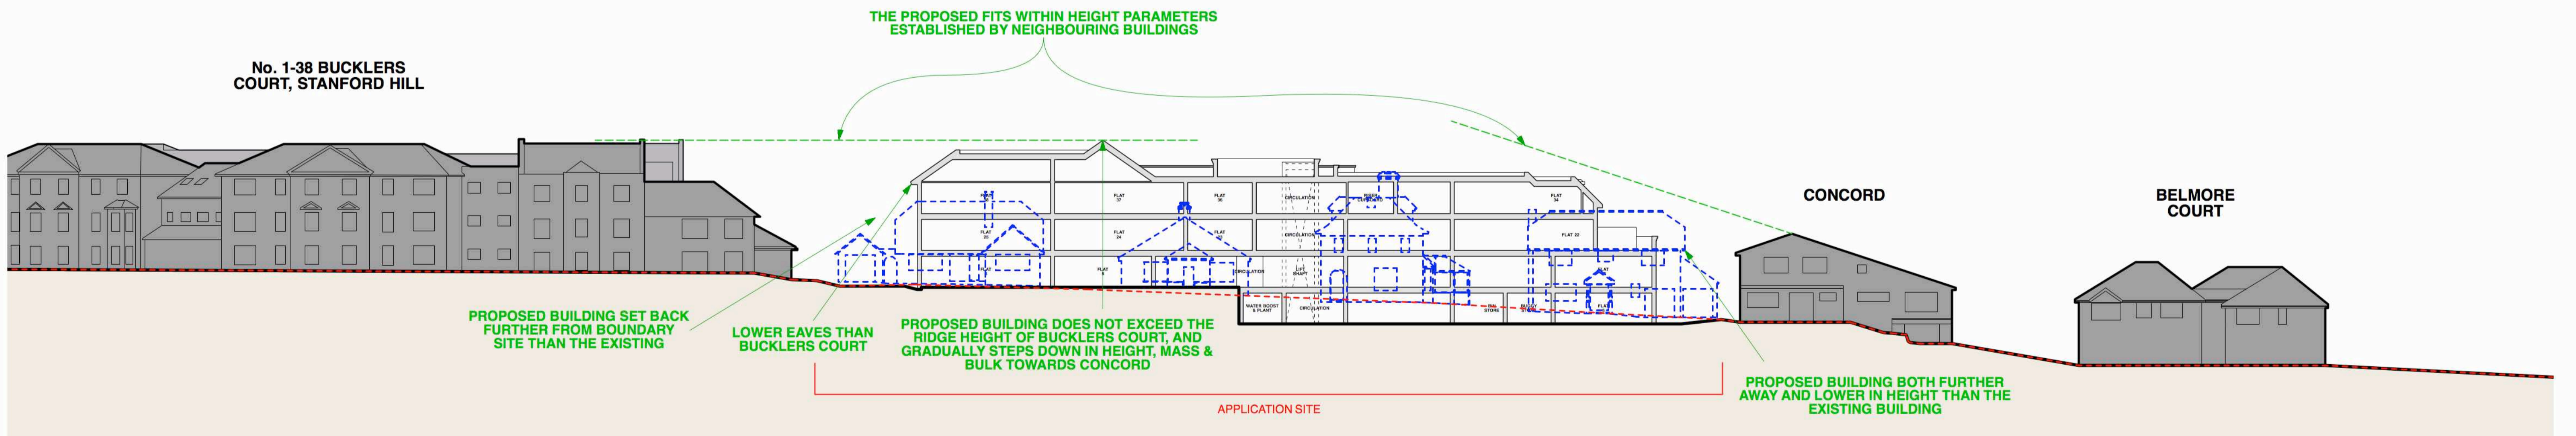

Indicative Street Scene (Stanford Hill)
Scale 1:250 @ A1 / 1:500 @ A3



Indicative Site Section
Scale 1:250 @ A1 / 1:500 @ A3

- Outline of existing houses
- Existing levels

Drawn	SK / AW	Checked	LM
-------	---------	---------	----

